



### EXTERIOR FINISHES/MATERIALS


KEY	MATERIAL	DESCRIPTION/REMARKS	MANUFACTURER	FINISH/COLOR
SV-1	STONE VENEER WAINSCOT	MOUNTAIN LEDGE	EL DORADO STONE	SHASTA
SC-1	EL DORADO CAP STONE	CHISELED EDGE WAINSCOT SILL	EL DORADO STONE	BUCKSKIN
CP-1	CEMENTITIOUS PANEL	HARDIE PLANK	JAMES HARDIE BUILDING PRODUCTS, INC.	BOOTHBAY BLUE
CP-2	CEMENTITIOUS PANEL	HARDIE PLANK	JAMES HARDIE BUILDING PRODUCTS, INC.	ARCTIC WHITE
SV-1	ALUMINUM STOREFRONT	TRIFAB VERSAGLAZE 451T THERMALLY BROKEN	KAWNEER	CLEAR ANODIZED
IG-1	INSULATED GLASS	NON-TEMPERED	VITRO ARCHITECTURAL	SOLAR GRAY
IG-2	INSULATED GLASS	TEMPERED	VITRO ARCHITECTURAL	SOLAR GRAY
G-1	SINGLE GLAZING	TEMPERED	VITRO ARCHITECTURAL	SOLAR GRAY
HM-1	HOLLOW METAL	HOLLOW METAL DOOR AND FRAME	CURRIES	SHERWIN-WILLIAMS SMOKY BLUE
CO-1	PRE-FORMED STUCCO CORNICE	CR-138	PRIME STUCCO	SHERWIN-WILLIAMS MODERN GRAY

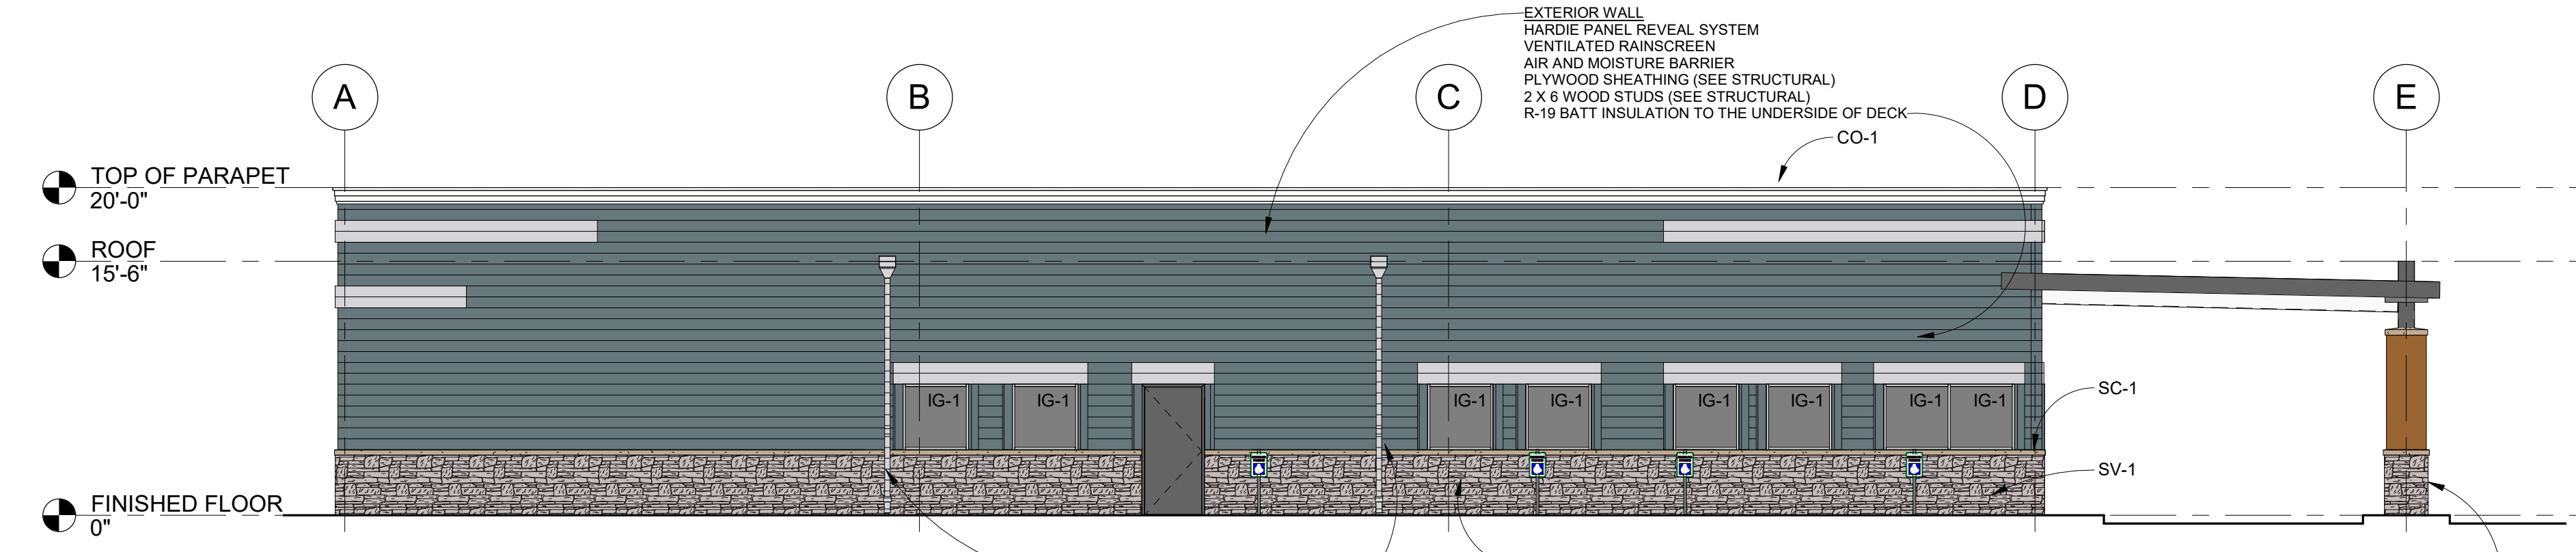


1 SOUTH ELEVATION  
1/8" = 1'-0"

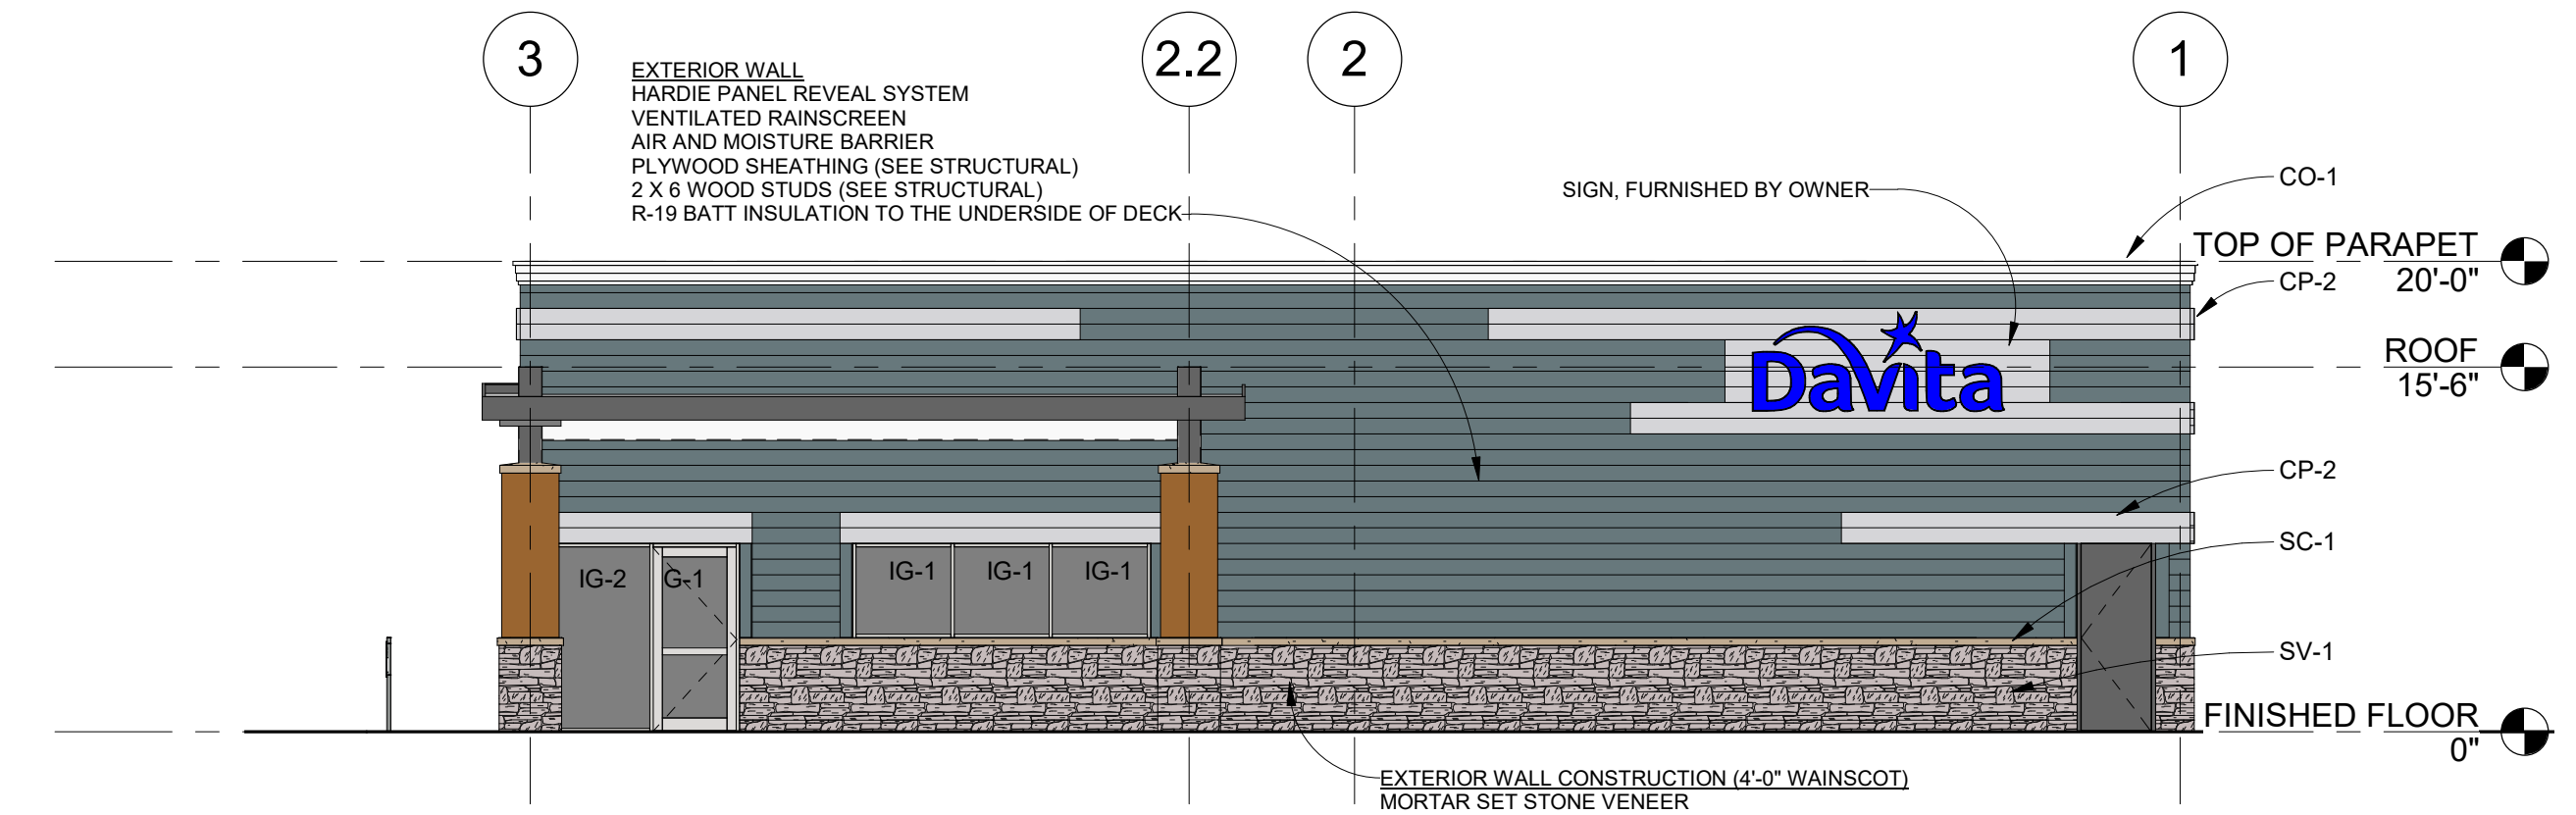

2 EAST ELEVATION  
1/8" = 1'-0"

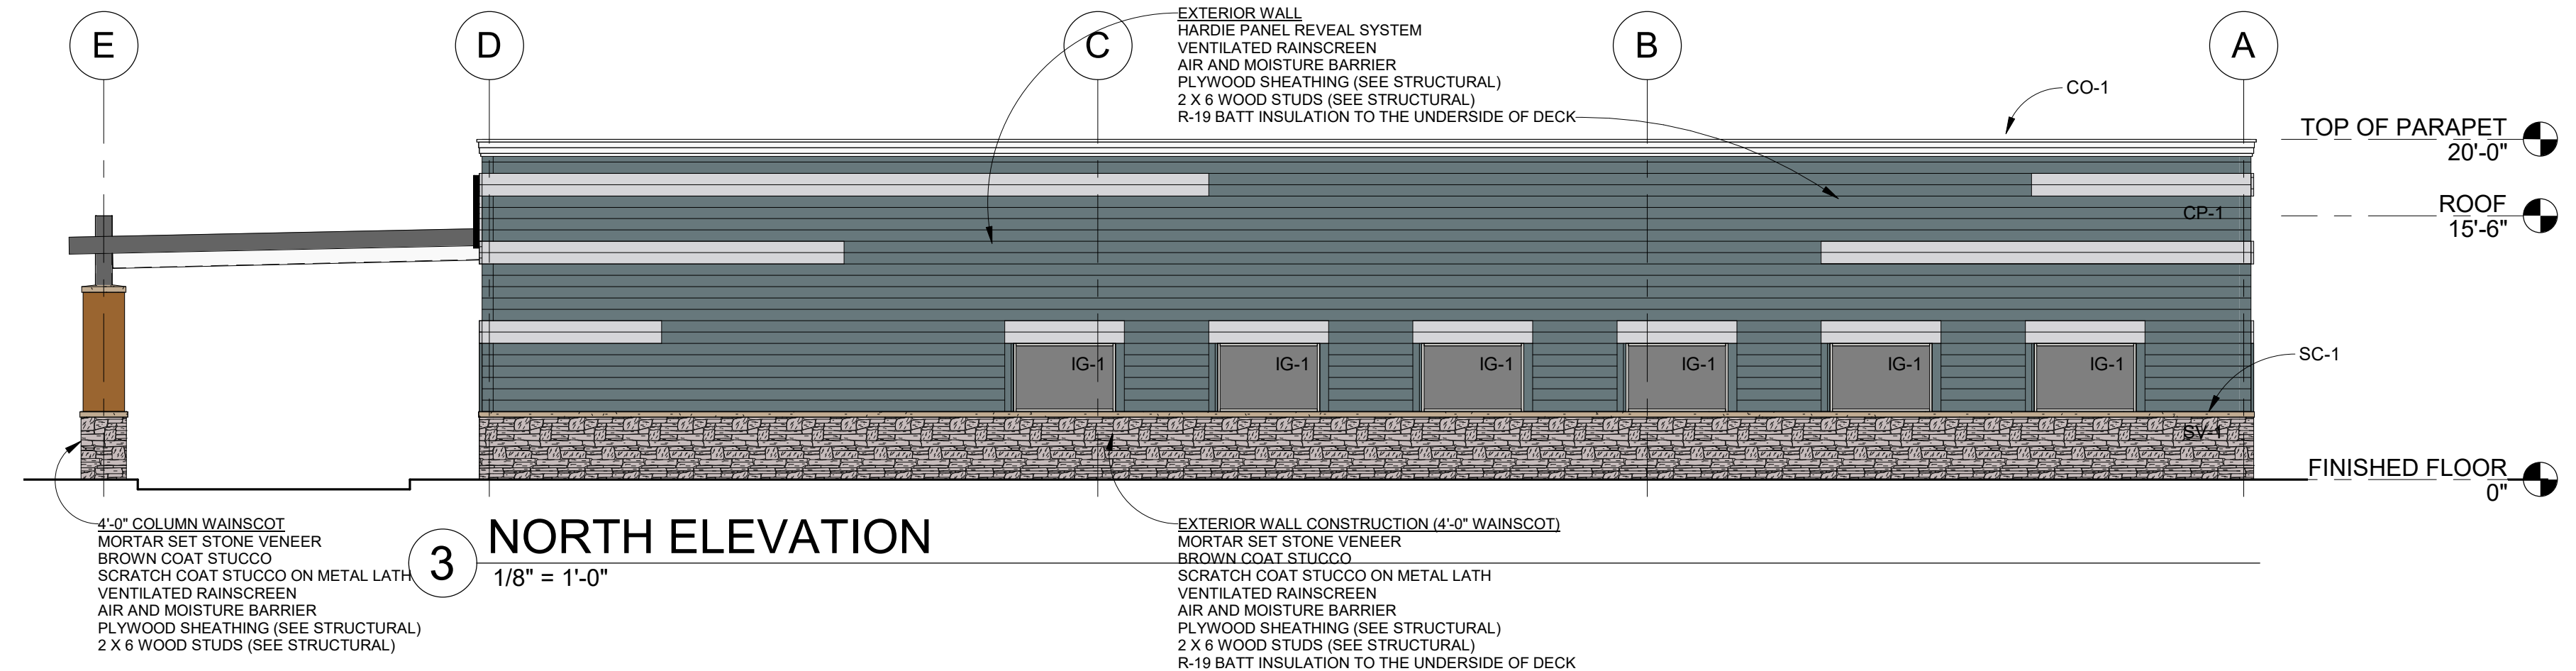

3 NORTH ELEVATION  
1/8" = 1'-0"

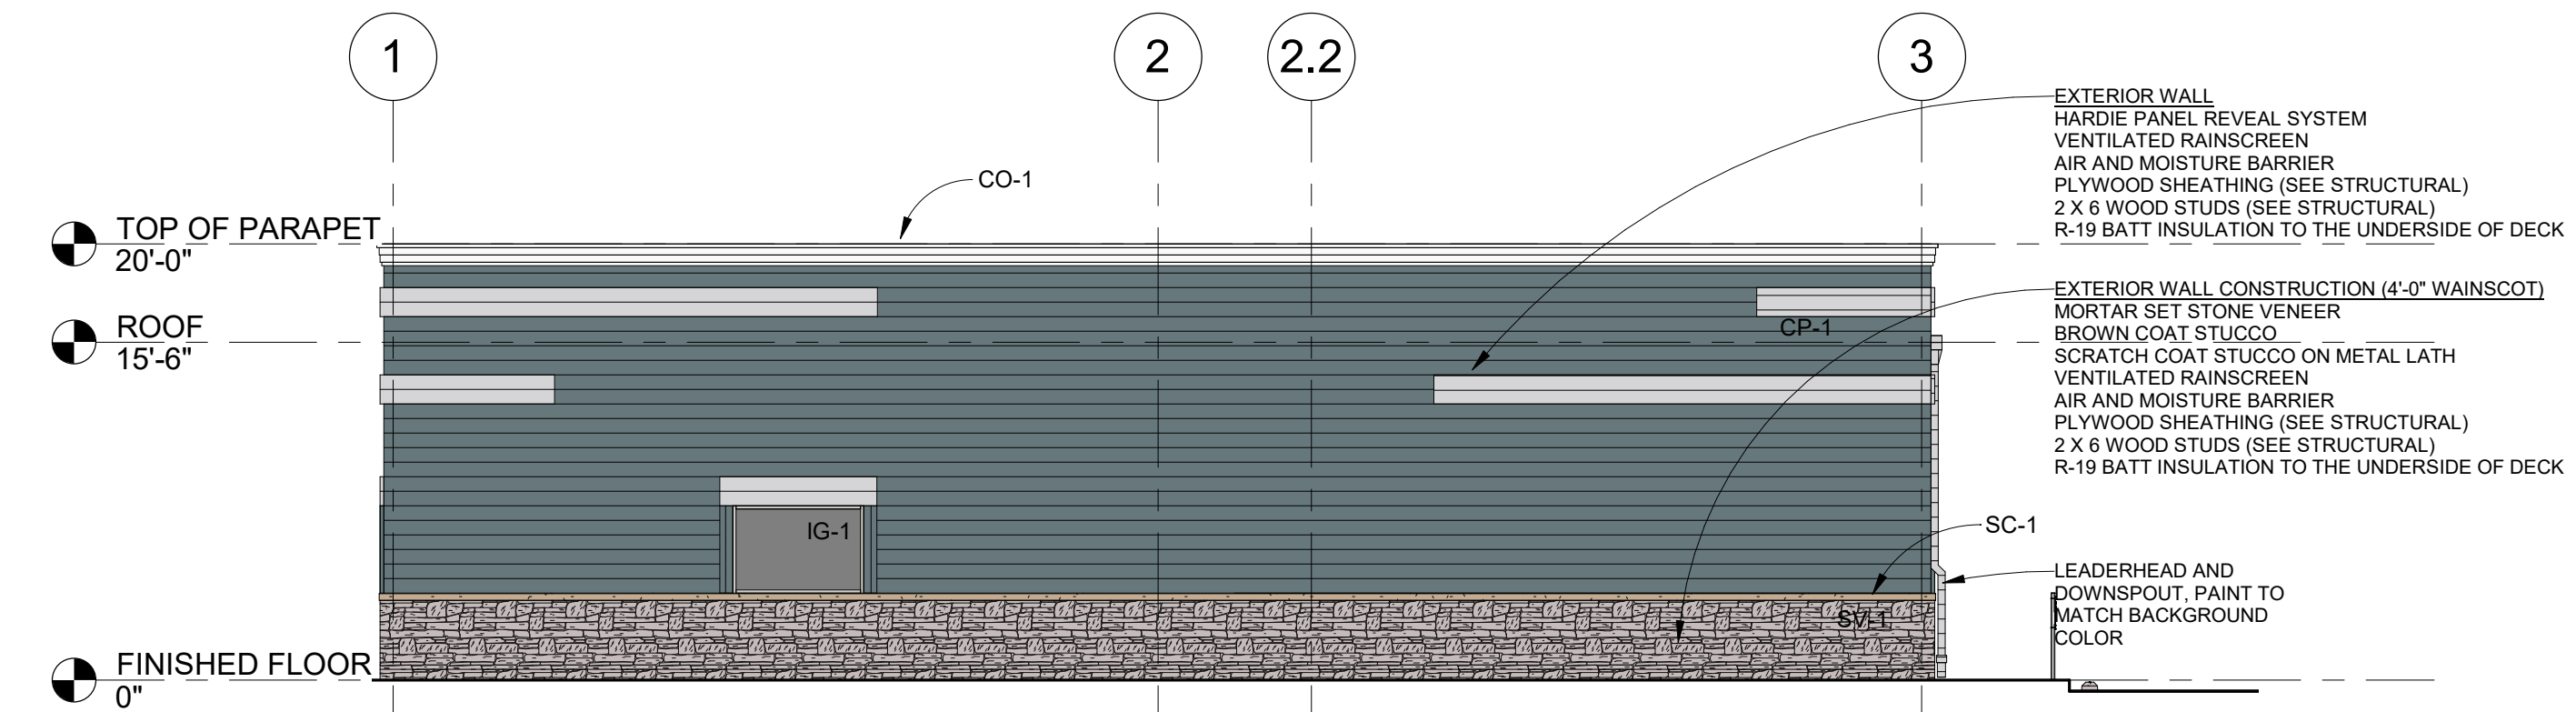


4 WEST ELEVATION  
1/8" = 1'-0"

**SEARER, ROBBINS & STEPHENS, INC.**  
ARCHITECTURE INTERIORS PLANNING  
1790 EAST NORTHERN AVENUE, SUITE 124, PHOENIX, ARIZONA 85020 (602) 277-1187 FAX: (602) 277-9879

DRAWN: DBR  
CHECKED: DBR  
JOB NO.: 1962  
DATE: 11/14/22

REVISIONS

 

**Genesis**  
KC Development, LLC  
at  
**Woodland Diaysis**  
1216 East 8th Street  
Odessa, Texas 79761

SHEET NO.  
**A-301**