


GENERAL NOTES:

1. SURVEY COMPLETED BY NORTHERN SURVEYING, LLC
2. SITE PLAN COMPLETED BY WYNDHAM ENTERPRISES, LLC

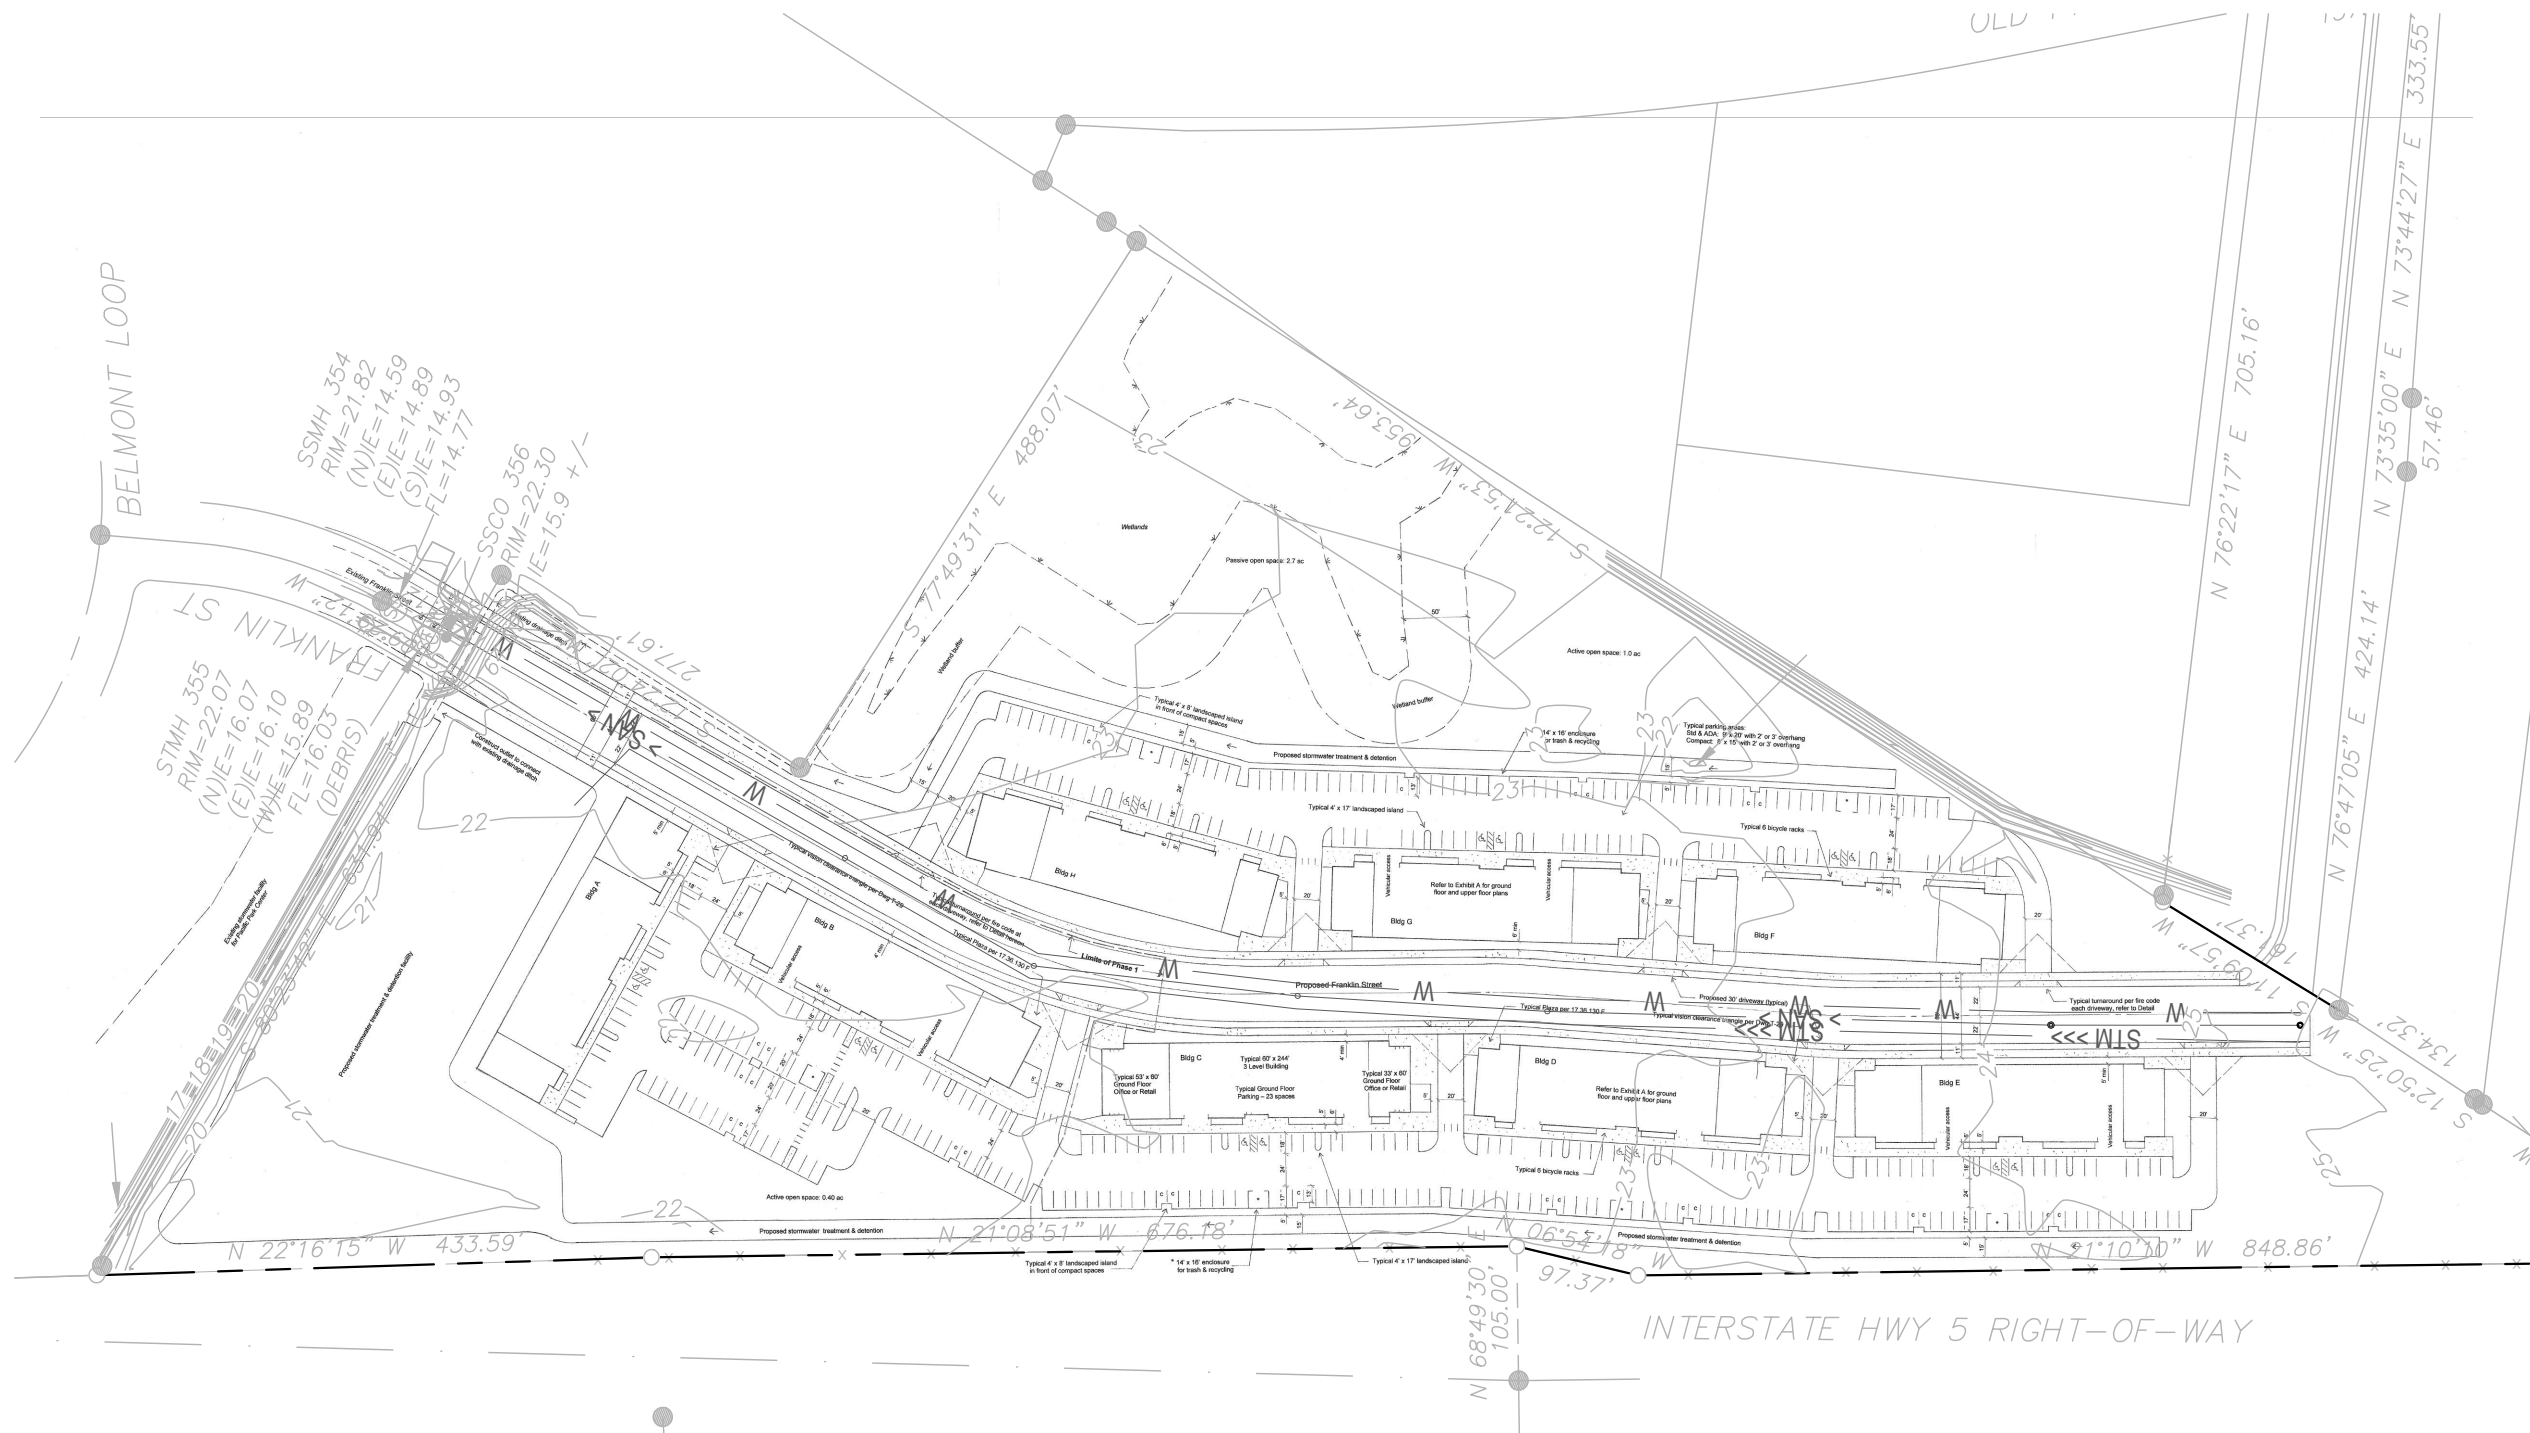

LOGAN'S LANDING PRELIMINARY SITE PLAN (SCALE 1" = 150')



LOGAN'S LANDING
WOODLAND, WA 98604



Project No: 21132
Date: 06/22/2023
Copyright 2022 By Windsor Engineers, LLC
All Rights Reserved.

FIGURE - 1.00

PLOT DATE: 7/10/2023 11:35 AM - FILE: C:\Users\Q\OneDrive - Windsor Engineers\OneDrive - Windsor Engineers\05 - Projects\202101132\Logans Landing - Woodland\02 - Drawings\01 - Working\02 - Preliminary\Sheet\01\32 - SLLAYOUT.dwg

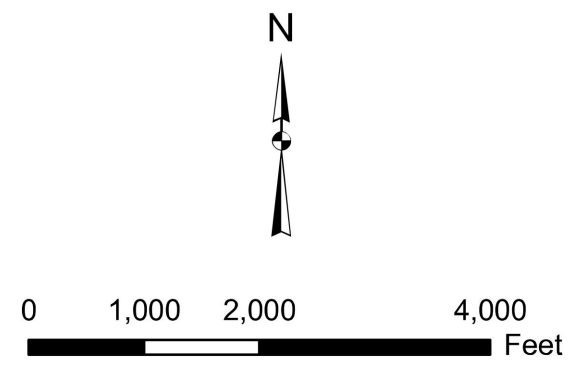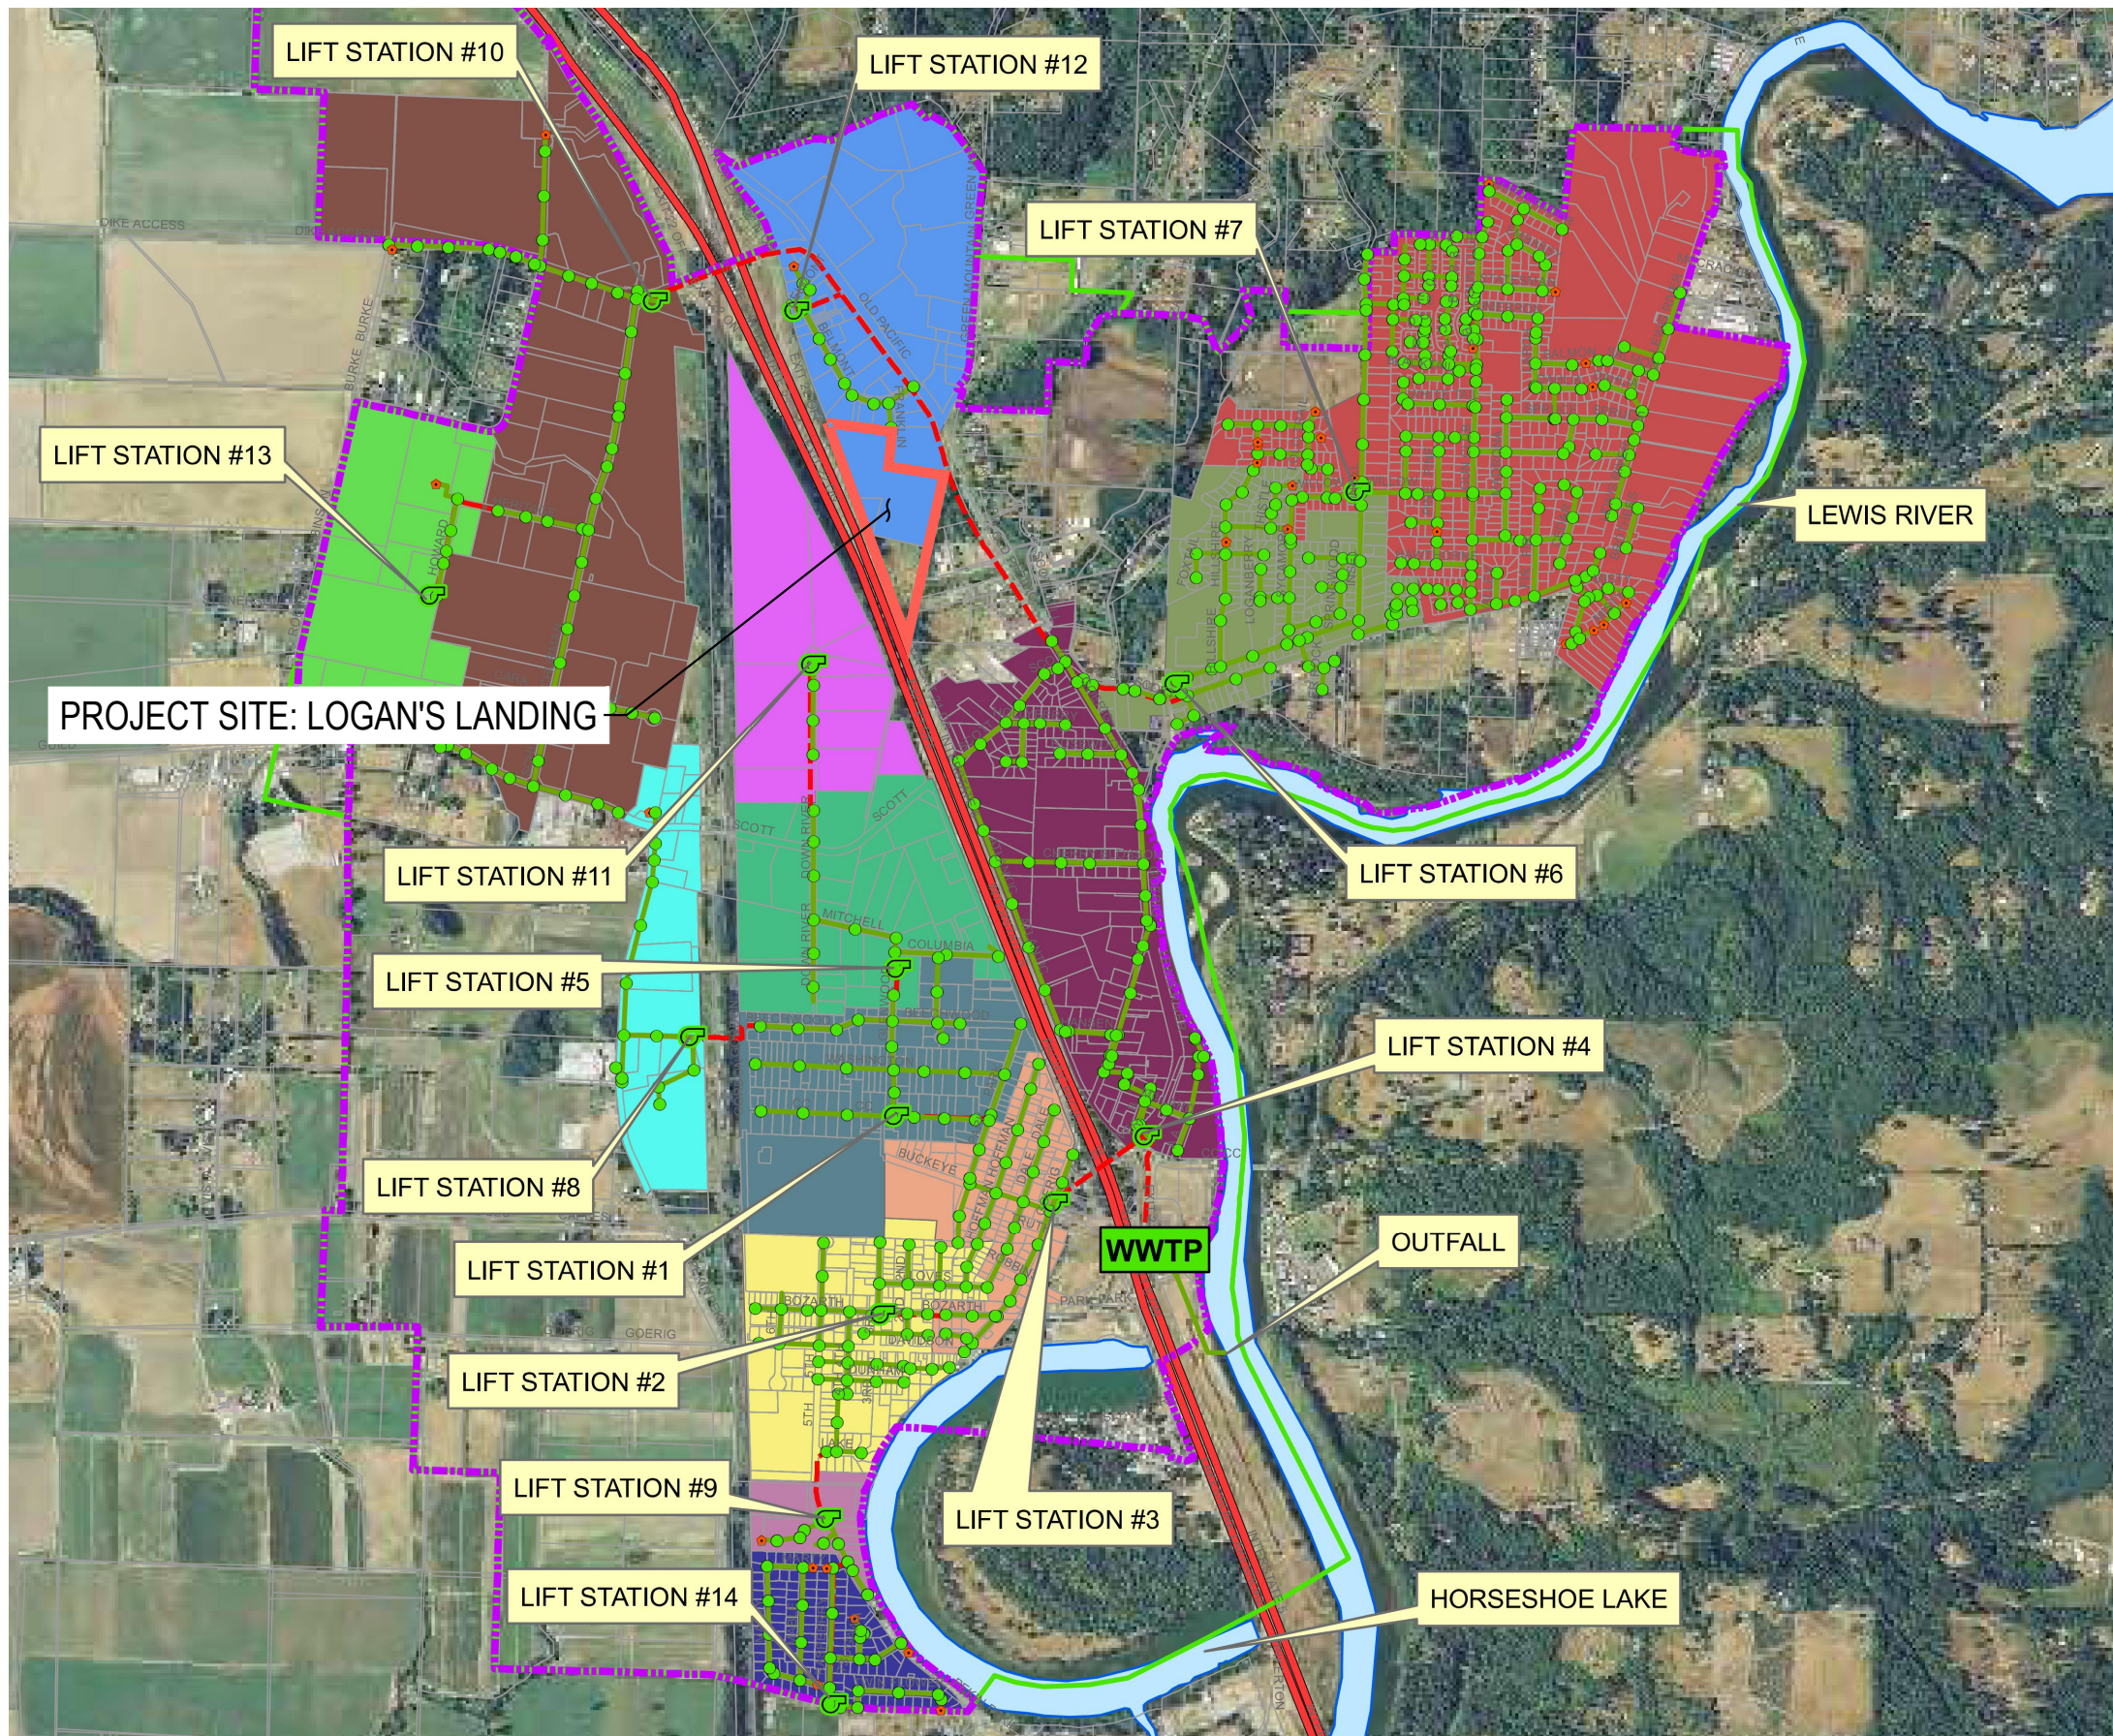


- LEGEND:**
- CITY LIMITS
 - URBAN GROWTH BOUNDARY
 - PARCEL
 - STREAM
 - ⊕ LIFT STATION
 - CLEAN OUT
 - MANHOLE
 - WWTP WASTEWATER TREATMENT PLANT
 - GRAVITY MAIN
 - FORCE MAIN
- SEWER BASIN:**
- BASIN W-1
 - BASIN W-2
 - BASIN W-3
 - BASIN W-4
 - BASIN W-5
 - BASIN W-6
 - BASIN W-7
 - BASIN W-8
 - BASIN W-9
 - BASIN W-10
 - BASIN W-11
 - BASIN W-12
 - BASIN W-13
 - BASIN W-14

ORTHO PHOTO SOURCE: 2009 NAIP

CITY OF WOODLAND

GENERAL SEWER PLAN
FIGURE 4-3
COLLECTION BASINS



Gray & Osborne, Inc.
CONSULTING ENGINEERS


CITY OF WOODLAND SANITARY SEWER COLLECTION BASINS


LOGAN'S LANDING
WOODLAND, WA 98604



Project No: 21132
Date: 06/22/2023
Copyright 2022 By Windsor Engineers, LLC
All Rights Reserved.

FIGURE - 2.00

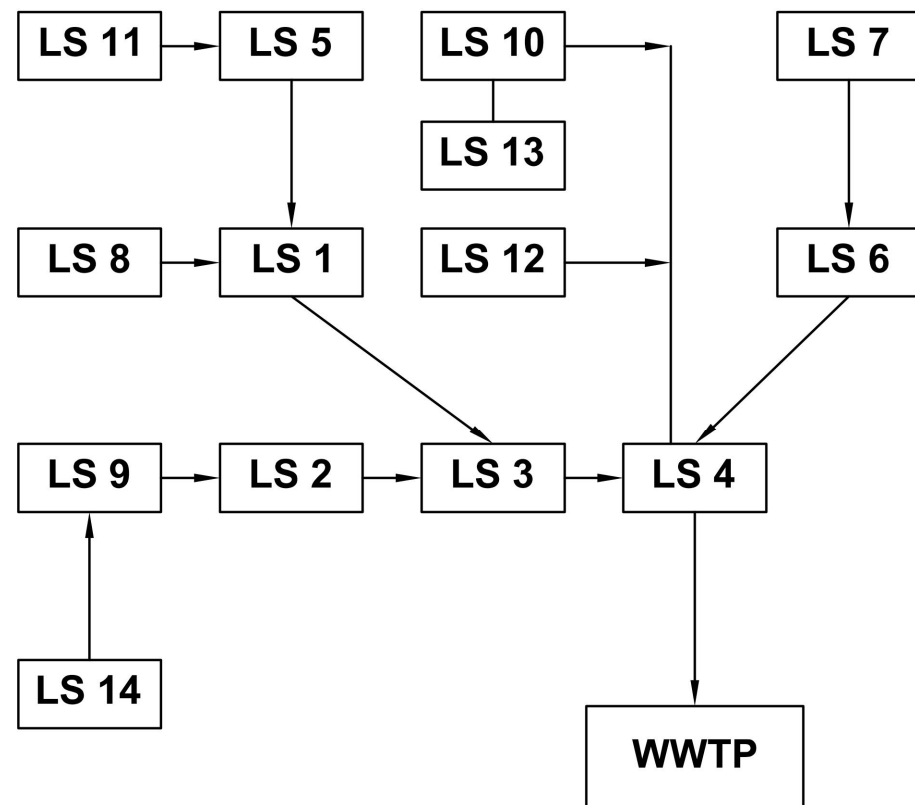

CITY OF WOODLAND
 GENERAL SEWER PLAN
 FIGURE 4-2
 LIFT STATION FLOW SCHEMATIC

Gray & Osborne, Inc.
 CONSULTING ENGINEERS

CITY OF WOODLAND LIFT STATION FLOW SCHEMATIC


LOGAN'S LANDING
 WOODLAND, WA 98604



Project No: 21132
 Date: 06/22/2023
 Copyright 2022 By Windsor Engineers, LLC
 All Rights Reserved.

FIGURE - 3.00

FILE: C:\Users\OLIVERK\OneDrive - Windsor Engineers\OneDrive - Windsor Engineers\05_Projects\202101132_Logans Landing - Woodland\02_Drawings\01_Working\02_Drawings\01_Preliminary Sheets\0132_SS_LAYOUT.dwg
 PLOT DATE: 7/10/2023 11:35 AM


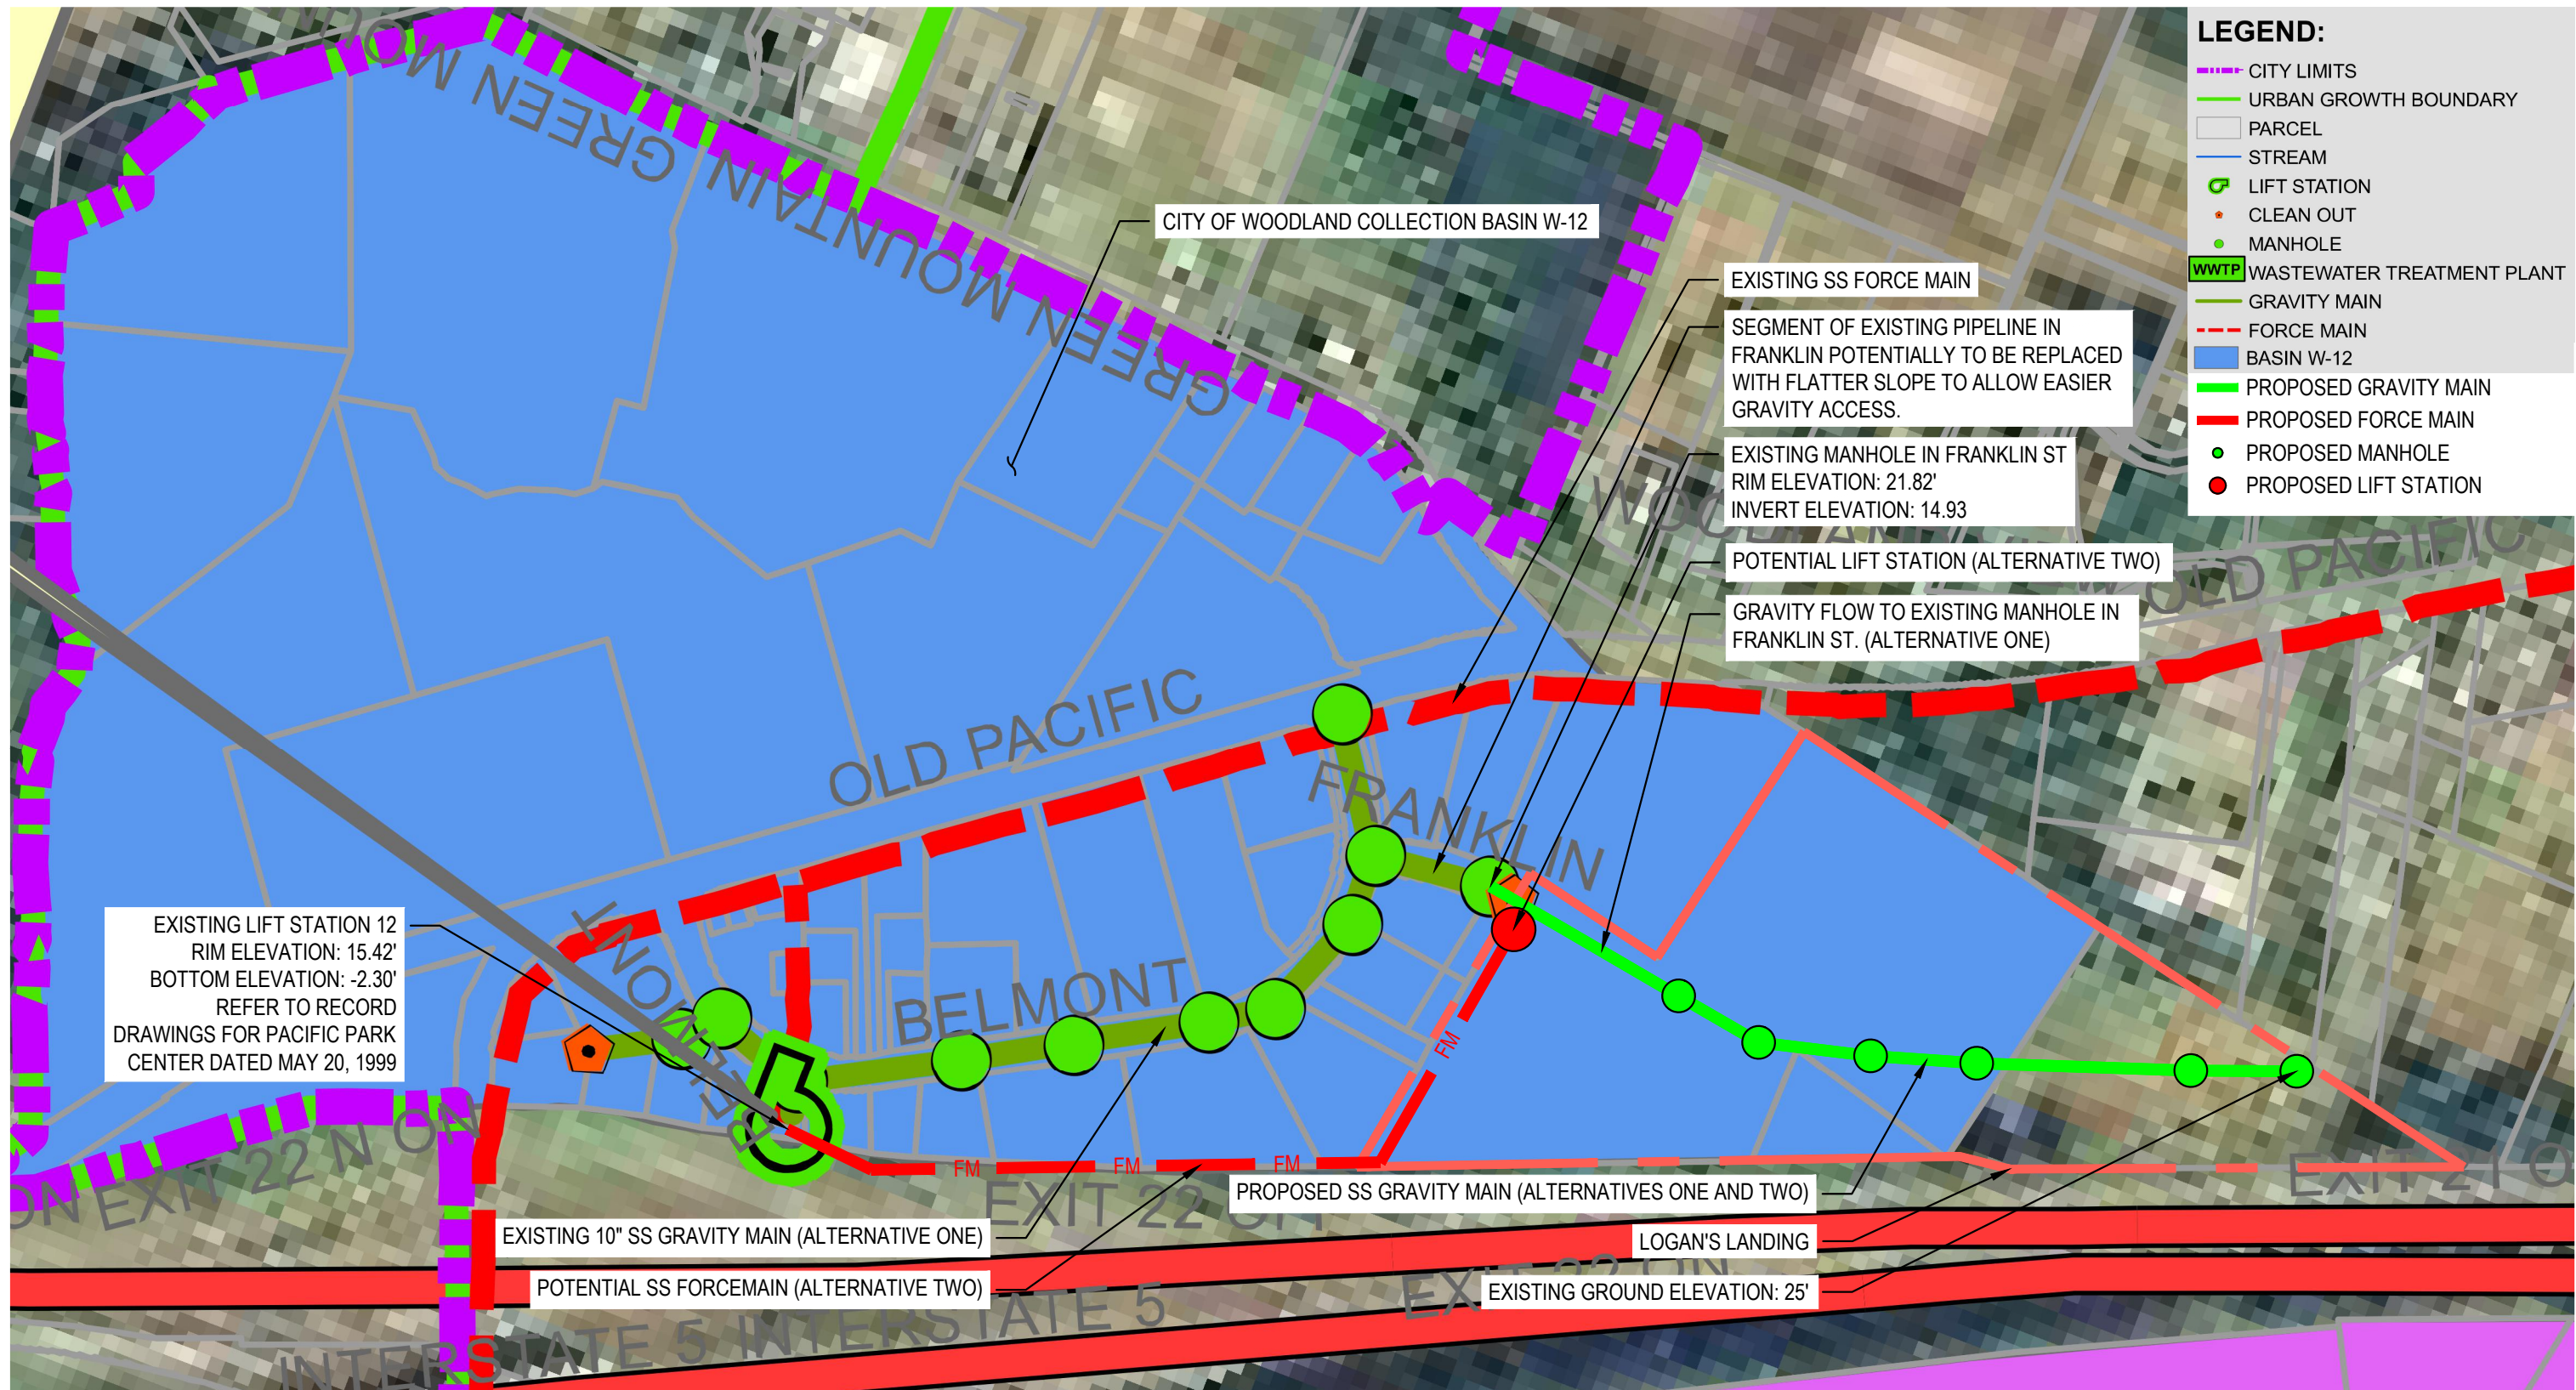


LOGAN'S LANDING SANITARY SEWER OPTIONS (SCALE 1" = 300')

LOGAN'S LANDING
WOODLAND, WA 98604


 Project No: 21132
 Date: 06/22/2023
 Copyright 2022 By Windsor Engineers, LLC
 All Rights Reserved.

FIGURE - 4.00

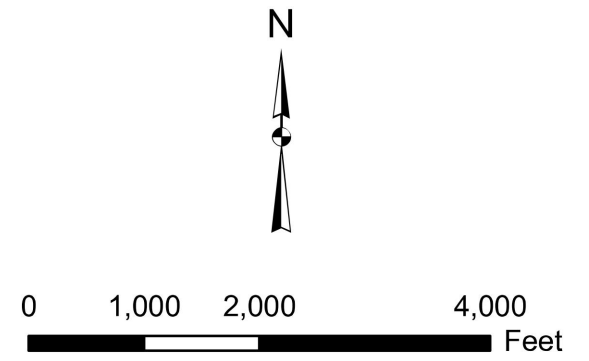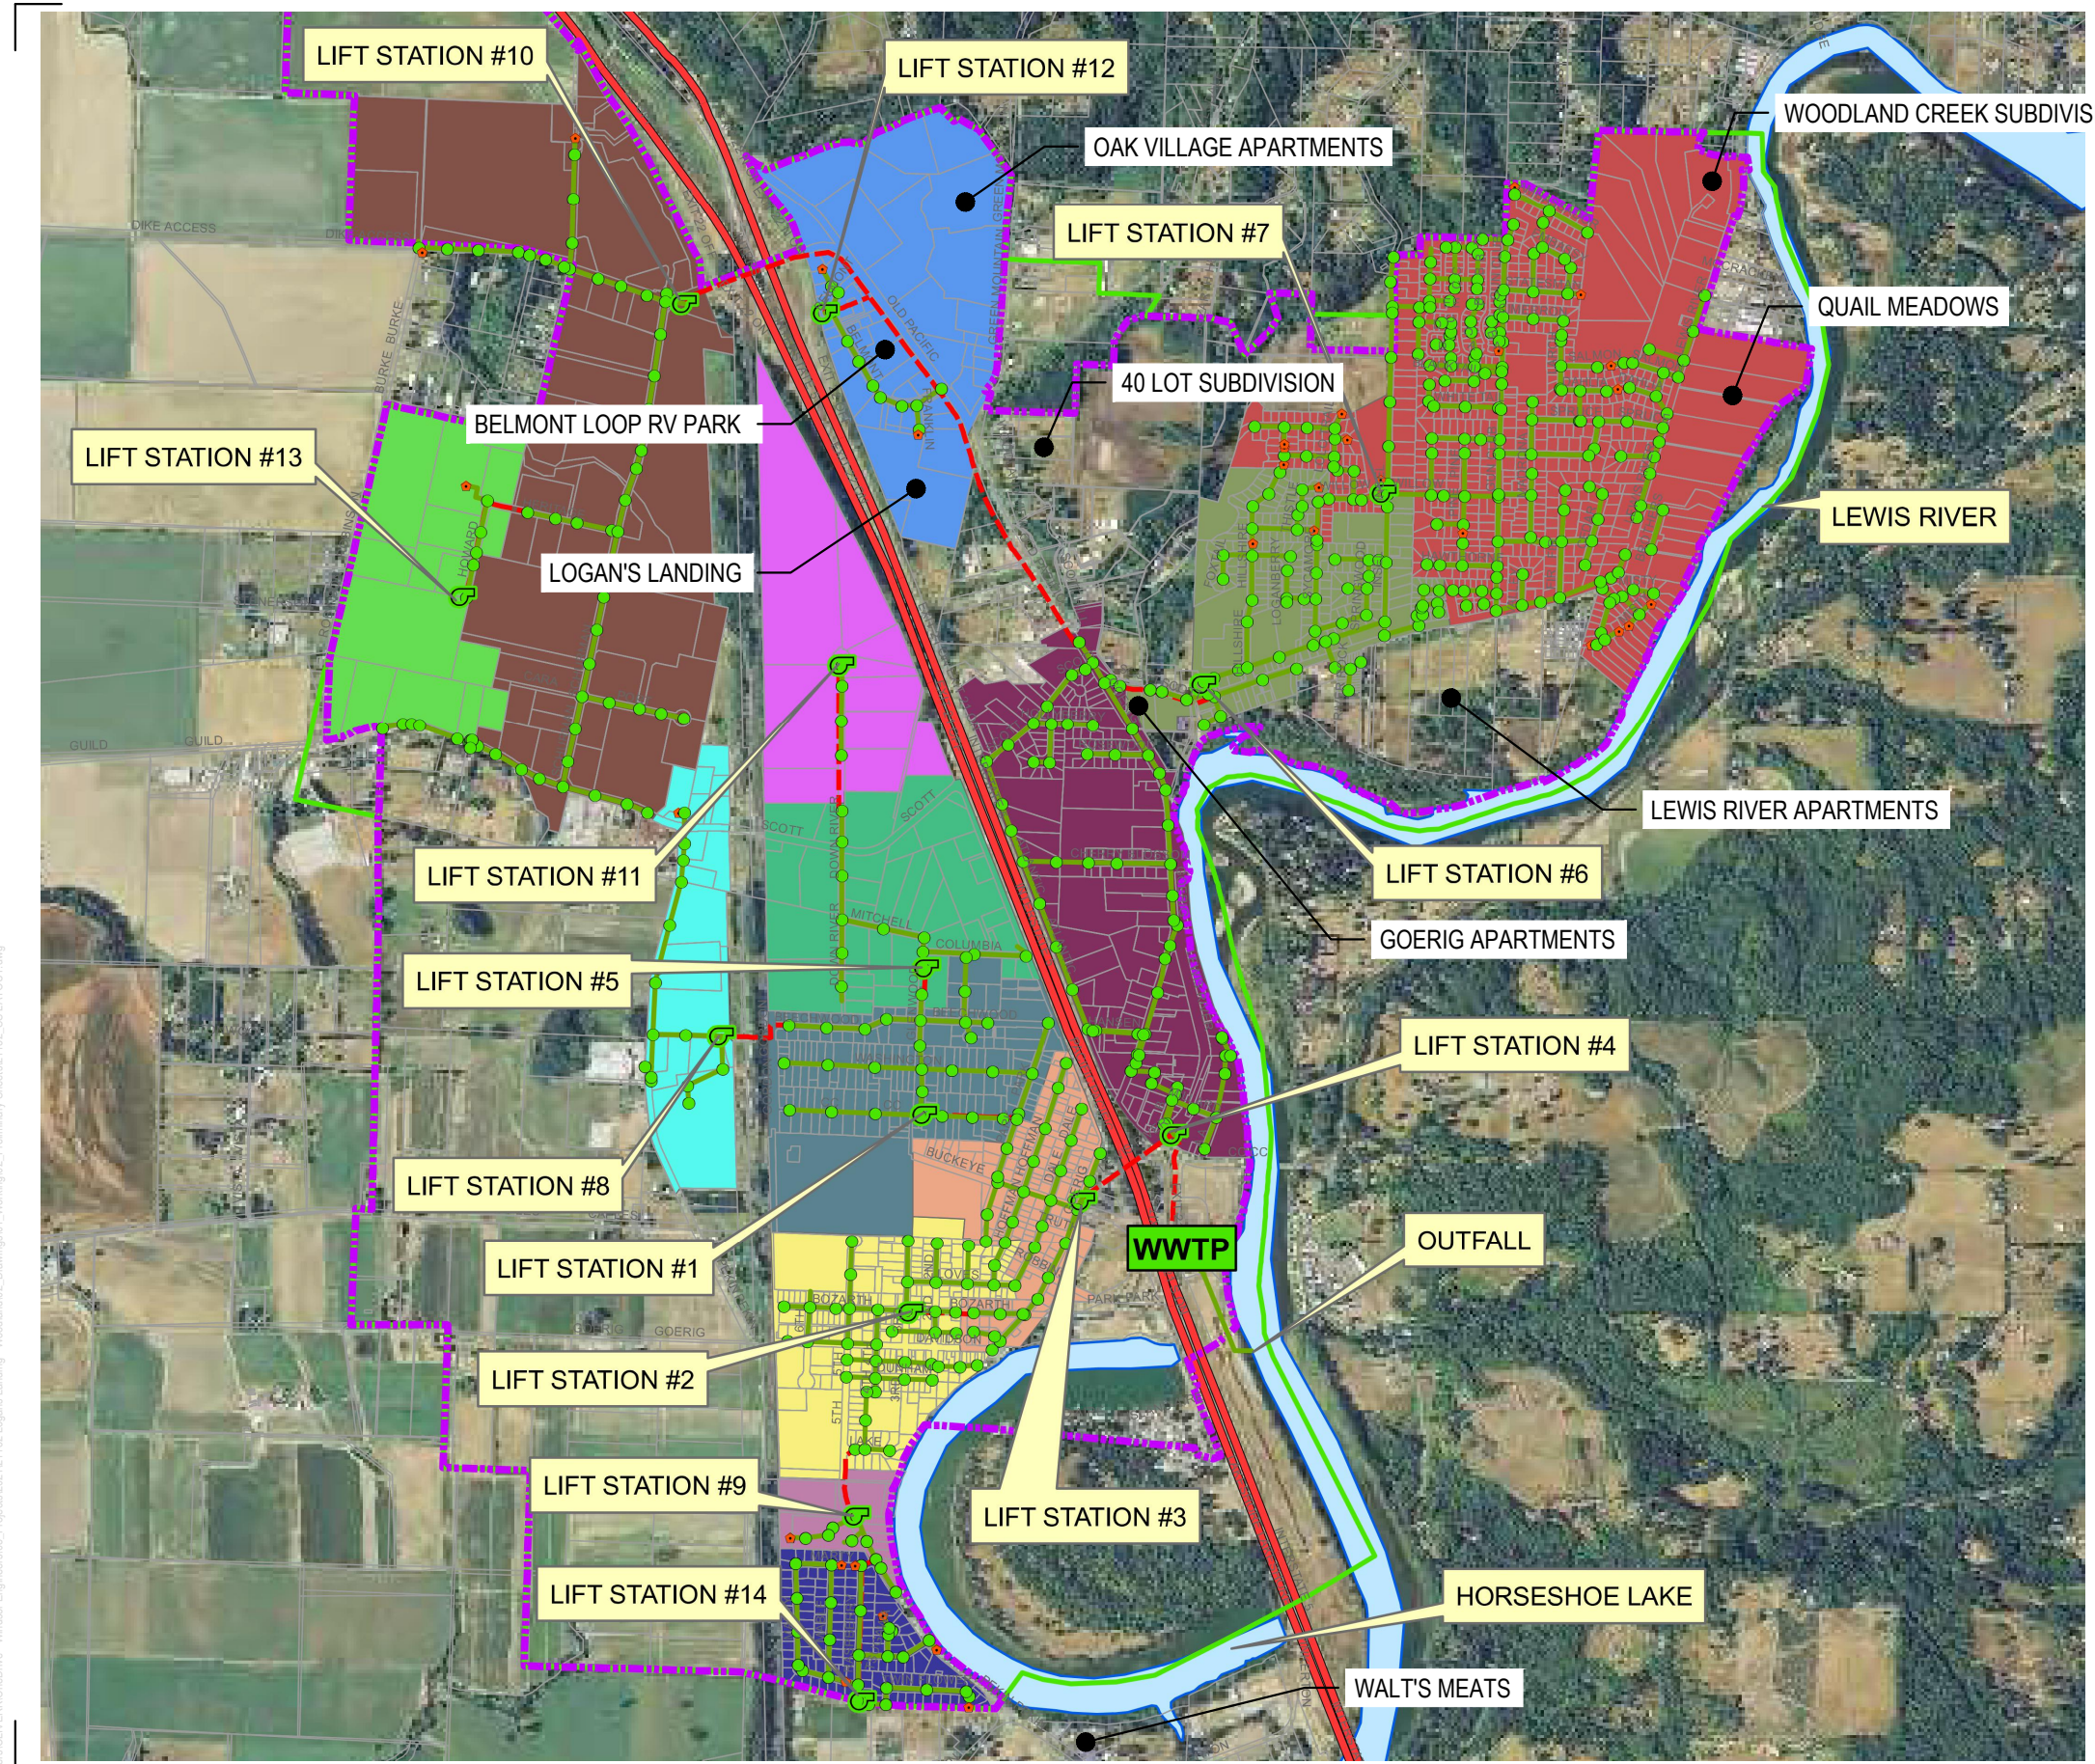


- LEGEND:**
- CITY LIMITS
 - URBAN GROWTH BOUNDARY
 - PARCEL
 - STREAM
 - ⊕ LIFT STATION
 - CLEAN OUT
 - MANHOLE
 - WWTP WASTEWATER TREATMENT PLANT
 - GRAVITY MAIN
 - FORCE MAIN
- SEWER BASIN:**
- BASIN W-1
 - BASIN W-2
 - BASIN W-3
 - BASIN W-4
 - BASIN W-5
 - BASIN W-6
 - BASIN W-7
 - BASIN W-8
 - BASIN W-9
 - BASIN W-10
 - BASIN W-11
 - BASIN W-12
 - BASIN W-13
 - BASIN W-14

ORTHO PHOTO SOURCE: 2009 NAIP

CITY OF WOODLAND

GENERAL SEWER PLAN
FIGURE 4-3
COLLECTION BASINS



Gray & Osborne, Inc.
CONSULTING ENGINEERS

FUTURE DEVELOPMENTS

LOGAN'S LANDING
WOODLAND, WA 98604



Project No: 21132
Date: 06/22/2023
Copyright 2022 By Windsor Engineers, LLC
All Rights Reserved.

FIGURE - 5.00