


LOGAN'S LANDING

Woodland, Washington

TEMPLIN
ARCHITECTURE
PLLC

P.O. BOX 1864
WOODLAND, WA 98674
360-909-8033
BuildOnTheStone@gmail.com

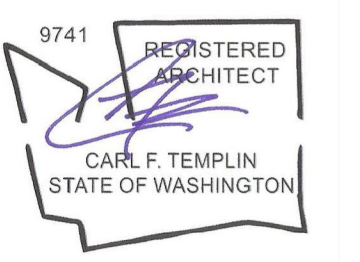

LOGAN'S
LANDING

A Mixed-Use
Development

Franklin St.

Woodland, WA 98674


WOODLAND, WA

DATE: 7/13/2021
JOB #: 2106
REVISIONS:

COVER SHEET

A0
(SITE PLAN SUBMITTAL)



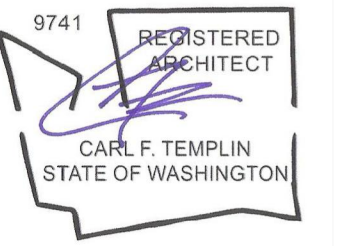

LOGAN'S
LANDING

A Mixed-Use
Development

Franklin St.

Woodland, WA 98674

WOODLAND, WA

DATE: 7/13/2021
JOB #: 2106
REVISIONS:



BUILDING
ELEVATIONS

A3
(SITE PLAN SUBMITTAL)



3 REAR ELEVATION

SCALE: 1" = 10'-0"

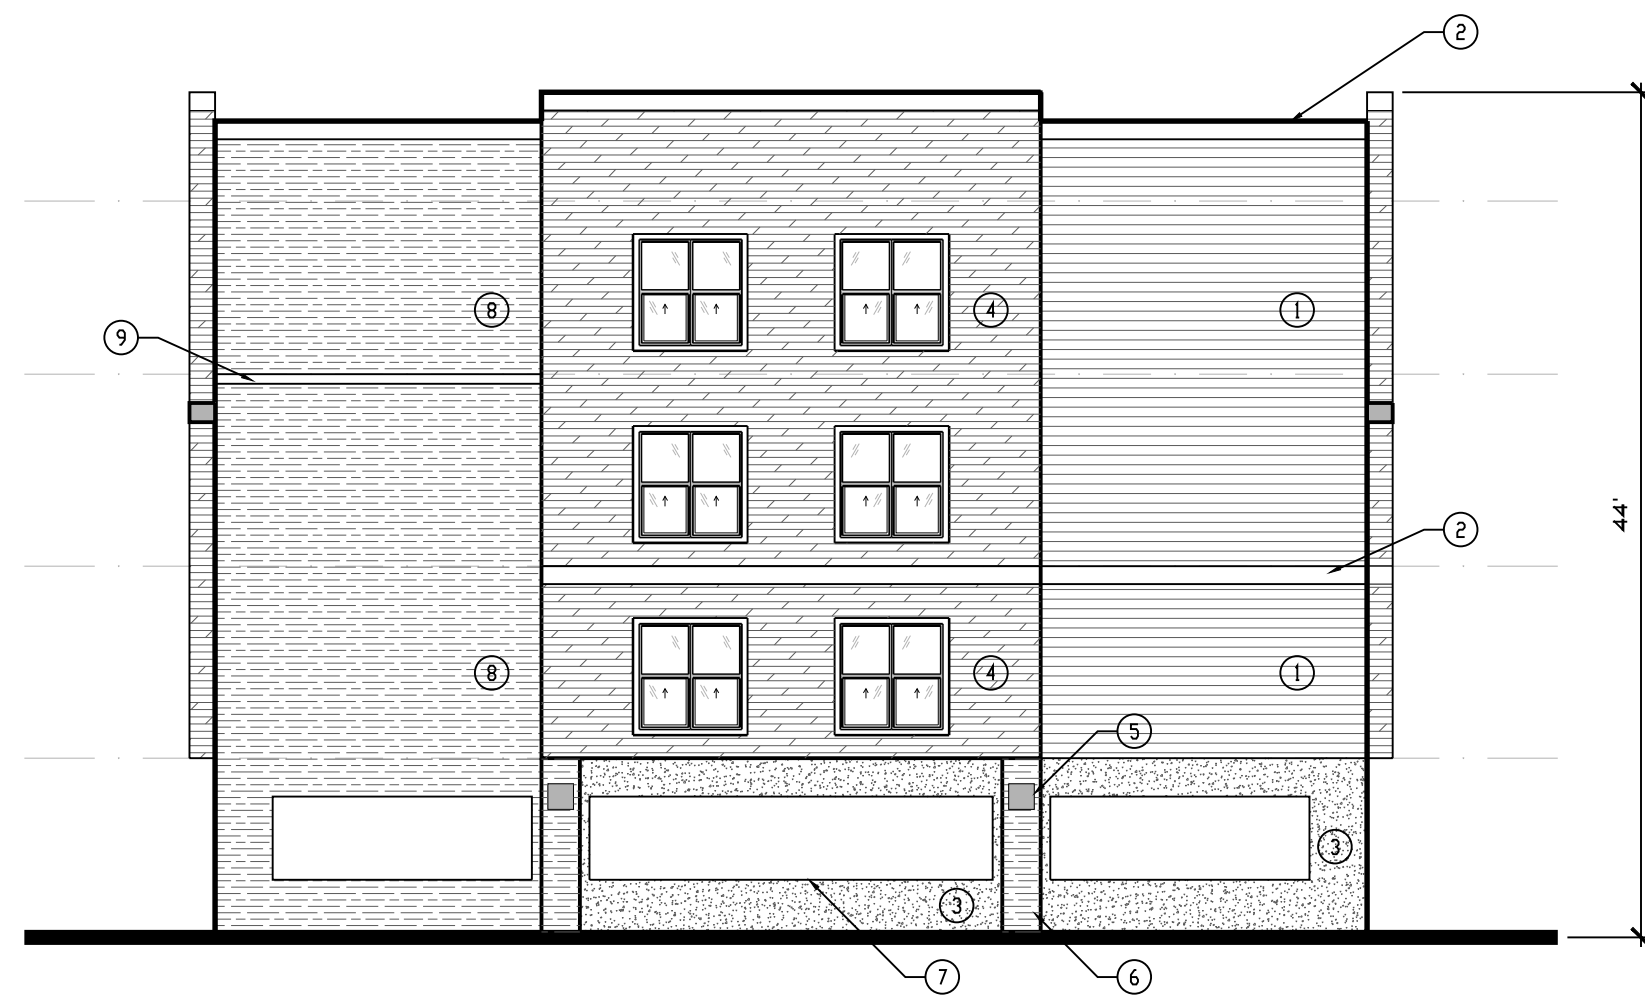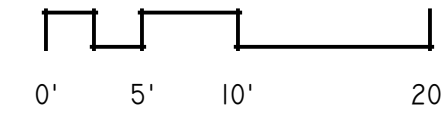

4 LEFT SIDE ELEVATION

SCALE: 1" = 10'-0"

KEYNOTES

- 1 SIDING #1, 6" T.W., COLOR #1
- 2 12" TRIM BAND
- 3 SMOOTH CONCRETE
- 4 SIDING #2,
OR SIDING #1 w/ COLOR #2
- 5 BACK-LIT "MEDALION"
- 6 STONE VENEER COLUMN
- 7 GARAGE VENT OPENING
- 8 STONE VENEER FIELD
- 9 STONE VENEER BAND
- 10 METAL CANOPY
- 11 METAL FRAMED TRELLIS



2 RIGHT SIDE ELEVATION

SCALE: 1" = 10'-0"



1 FRONT ELEVATION

SCALE: 1" = 10'-0"