


IN THE EVENT CONFLICTS ARE DISCOVERED BETWEEN THE ORIGINAL SIGNED AND SEALED DOCUMENTS PREPARED BY THE ARCHITECTS AND/OR THEIR CONSULTANTS, AND ANY COPY OF THE DOCUMENTS TRANSMITTED BY MAIL, FAX, ELECTRONICALLY OR OTHERWISE, THE ORIGINAL SIGNED AND SEALED DOCUMENTS SHALL GOVERN.

PROJECT # 22-047
DATE: 01/16/2023

REVISIONS


ELEVATIONS NOTES:

- 1 FIBER CEMENT LAP SIDING W/ 10" EXPOSURE OVER VERTICAL 1/2" P.T. STRIPS OVER WEATHER RESISTANT BARRIER OVER SHEATHING.
- 2 FIBER CEMENT LAP SIDING W/ 6" EXPOSURE OVER VERTICAL 1/2" P.T. STRIPS OVER WEATHER RESISTANT BARRIER OVER SHEATHING.
- 3 FIBER CEMENT PANELS SIDING OVER VERTICAL 1/2" P.T. STRIPS OVER WEATHER RESISTANT BARRIER OVER SHEATHING.
- 4 FIBER CEMENT 'SHAKE' PANEL SIDING OVER VERTICAL 1/2" P.T. STRIPS OVER WEATHER RESISTANT BARRIER OVER SHEATHING.
- 5 2 X 8 CEDAR FASCIA BOARD, PRIME AND PAINT.
- 6 5/4 X 12 CEDAR TRIM, PRIME AND PAINT.
- 7 5/4 X 6 CEDAR TRIM, PRIME AND PAINT.
- 8 5/4 X 4 CEDAR TRIM AROUND DOORS AND WINDOWS, PRIME AND PAINT.
- 9 PREFINISHED METAL GUTTER.
- 10 PREFINISHED METAL DOWNSPOUT.
- 11 MINIMUM 42" H GUARDRAIL AT BALCONIES AND STAIR LANDINGS.
- 12 FIRE RISER ROOM PER PLANS.
- 13 ASPHALT SHINGLES OVER (2) LAYERS 15 LB FELT.
- 14 MECHANICAL EXHAUST GRILLES. MAINTAIN A CLEARANCE OF 36" TO OPENINGS.
- 15 ELECTRICAL METER LOCATION.
- 16 GAS METER LOCATION.

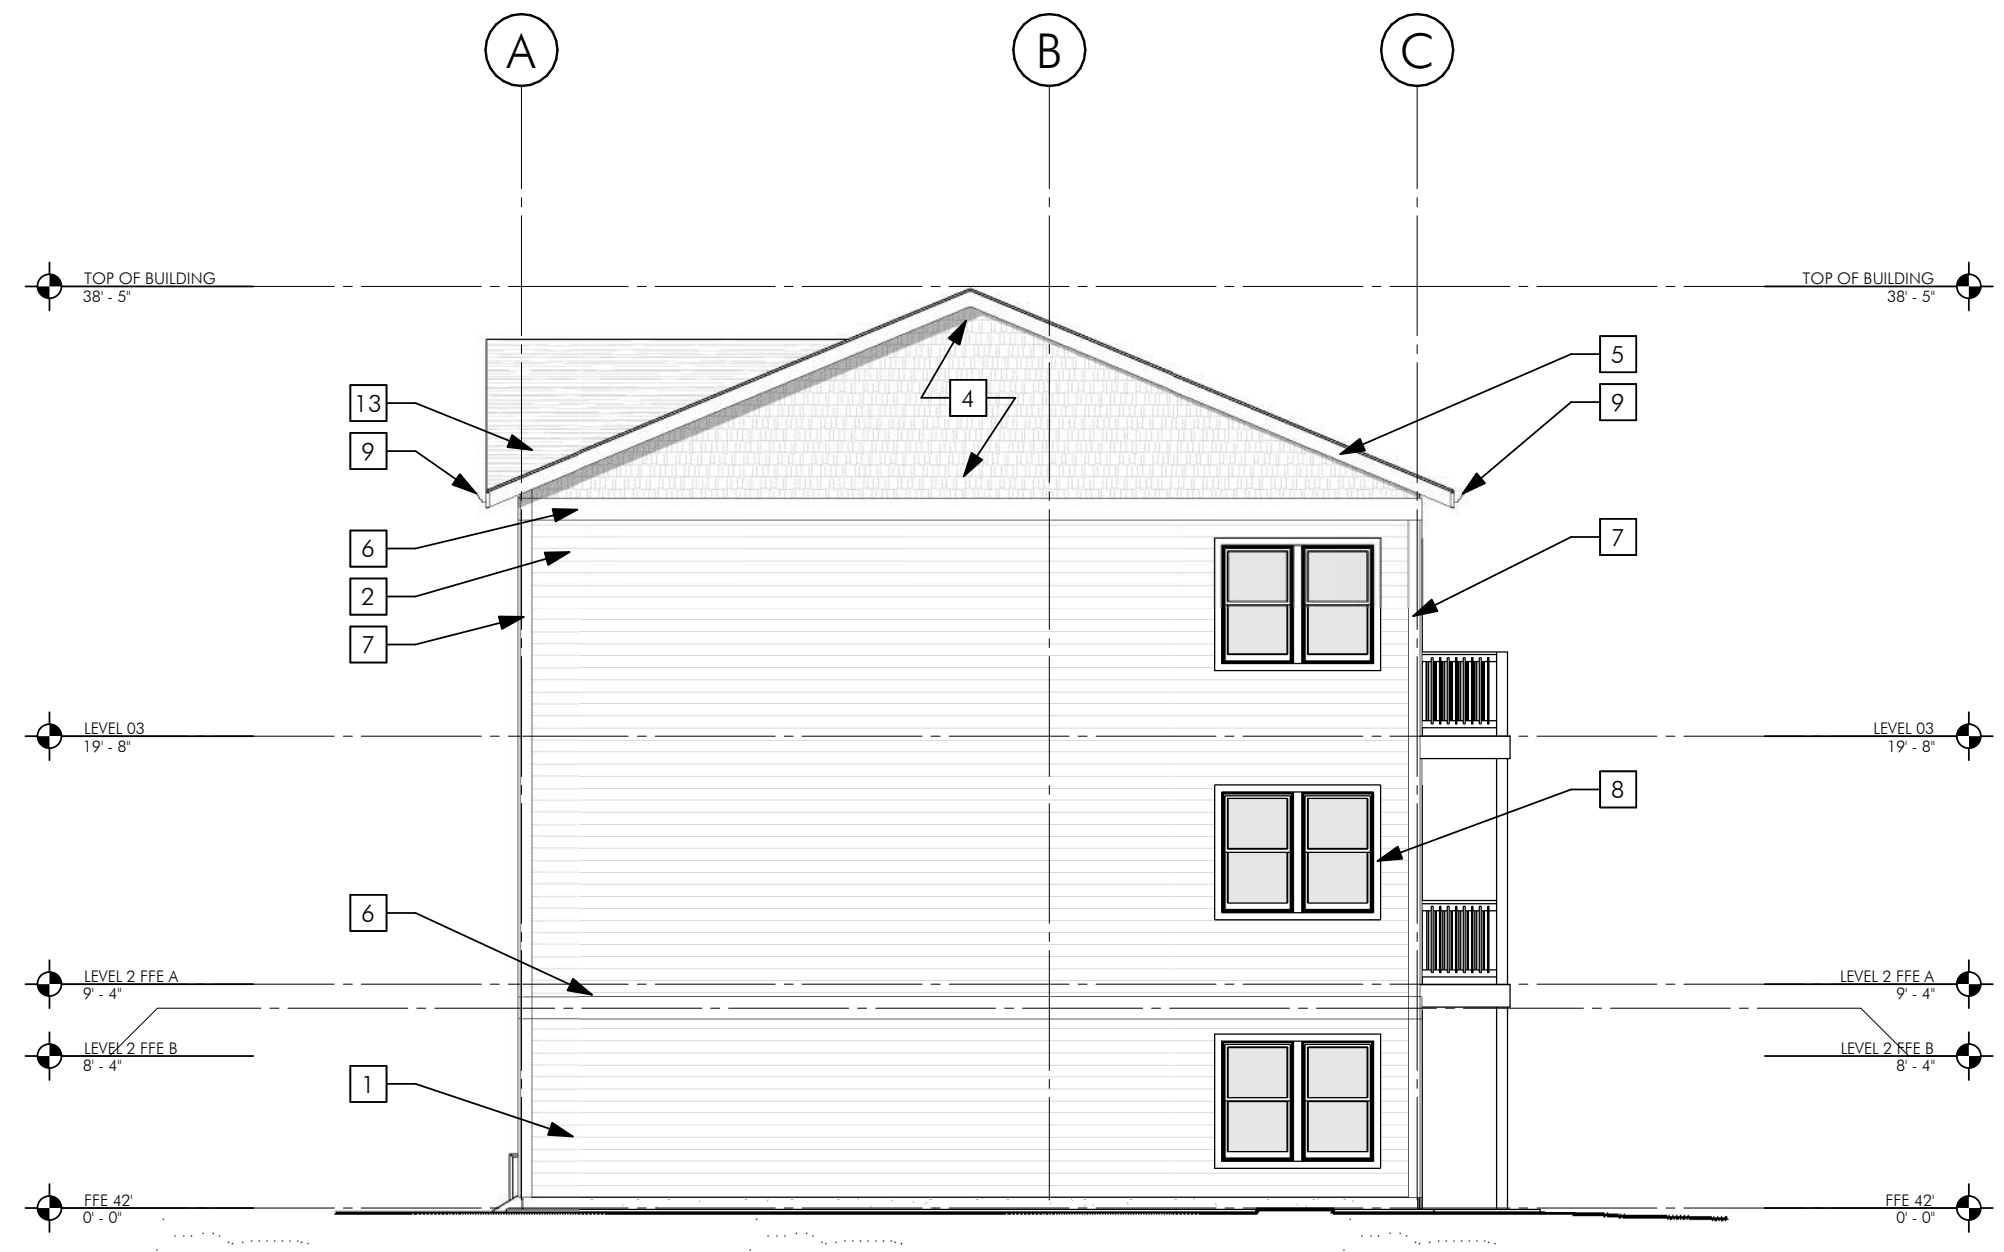

1 BLDG A - NORTH ELEVATION

0 2 4 8 16 24 1/8" = 1'-0"

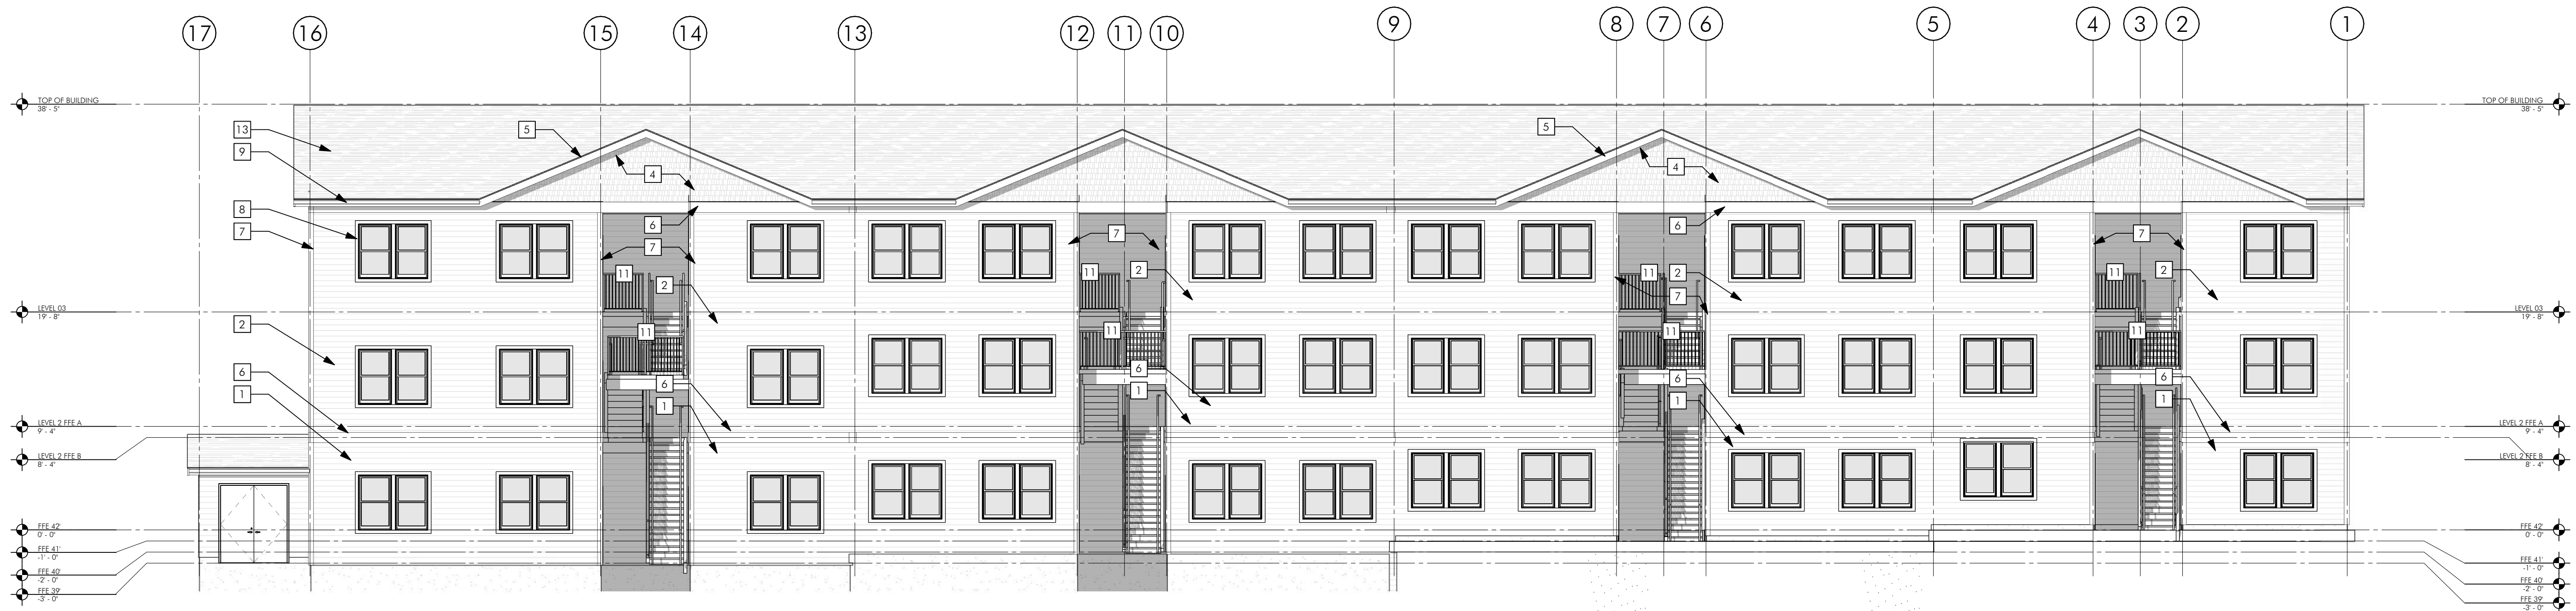


2 BLDG A - EAST ELEVATION

0 2 4 8 16 24 1/8" = 1'-0"

NEW MULTIFAMILY:
1776 N GOERIG ST
WOODLAND, WA

SHEET:
A2.01

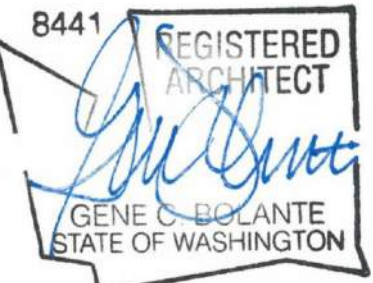


IN THE EVENT CONFLICTS ARE DISCOVERED BETWEEN THE ORIGINAL SIGNED AND SEALED DOCUMENTS PREPARED BY THE ARCHITECTS AND/OR THEIR CONSULTANTS, AND ANY COPY OF THE DOCUMENTS TRANSMITTED BY MAIL, FAX, ELECTRONICALLY OR OTHERWISE, THE ORIGINAL SIGNED AND SEALED DOCUMENTS SHALL GOVERN.

PROJECT # 22-047
DATE: 01/16/2023

REVISIONS

ELEVATIONS NOTES:

- 1 FIBER CEMENT LAP SIDING W/ 10" EXPOSURE OVER VERTICAL 1/2" P.T. STRIPS OVER WEATHER RESISTANT BARRIER OVER SHEATHING.
- 2 FIBER CEMENT LAP SIDING W/ 6" EXPOSURE OVER VERTICAL 1/2" P.T. STRIPS OVER WEATHER RESISTANT BARRIER OVER SHEATHING.
- 3 FIBER CEMENT PANELS SIDING OVER VERTICAL 1/2" P.T. STRIPS OVER WEATHER RESISTANT BARRIER OVER SHEATHING.
- 4 FIBER CEMENT 'SHAKE' PANEL SIDING OVER VERTICAL 1/2" P.T. STRIPS OVER WEATHER RESISTANT BARRIER OVER SHEATHING.
- 5 2 X 8 CEDAR FASCIA BOARD, PRIME AND PAINT.
- 6 5/4 X 12 CEDAR TRIM, PRIME AND PAINT.
- 7 5/4 X 6 CEDAR TRIM, PRIME AND PAINT.
- 8 5/4 X 4 CEDAR TRIM AROUND DOORS AND WINDOWS, PRIME AND PAINT.
- 9 PREFINISHED METAL GUTTER.
- 10 PREFINISHED METAL DOWNSPOUT.
- 11 MINIMUM 42" H GUARDRAIL AT BALCONIES AND STAIR LANDINGS.
- 12 FIRE RISER ROOM PER PLANS.
- 13 ASPHALT SHINGLES OVER (2) LAYERS 15 LB FELT.
- 14 MECHANICAL EXHAUST GRILLES. MAINTAIN A CLEARANCE OF 36" TO OPENINGS.
- 15 ELECTRICAL METER LOCATION.
- 16 GAS METER LOCATION.

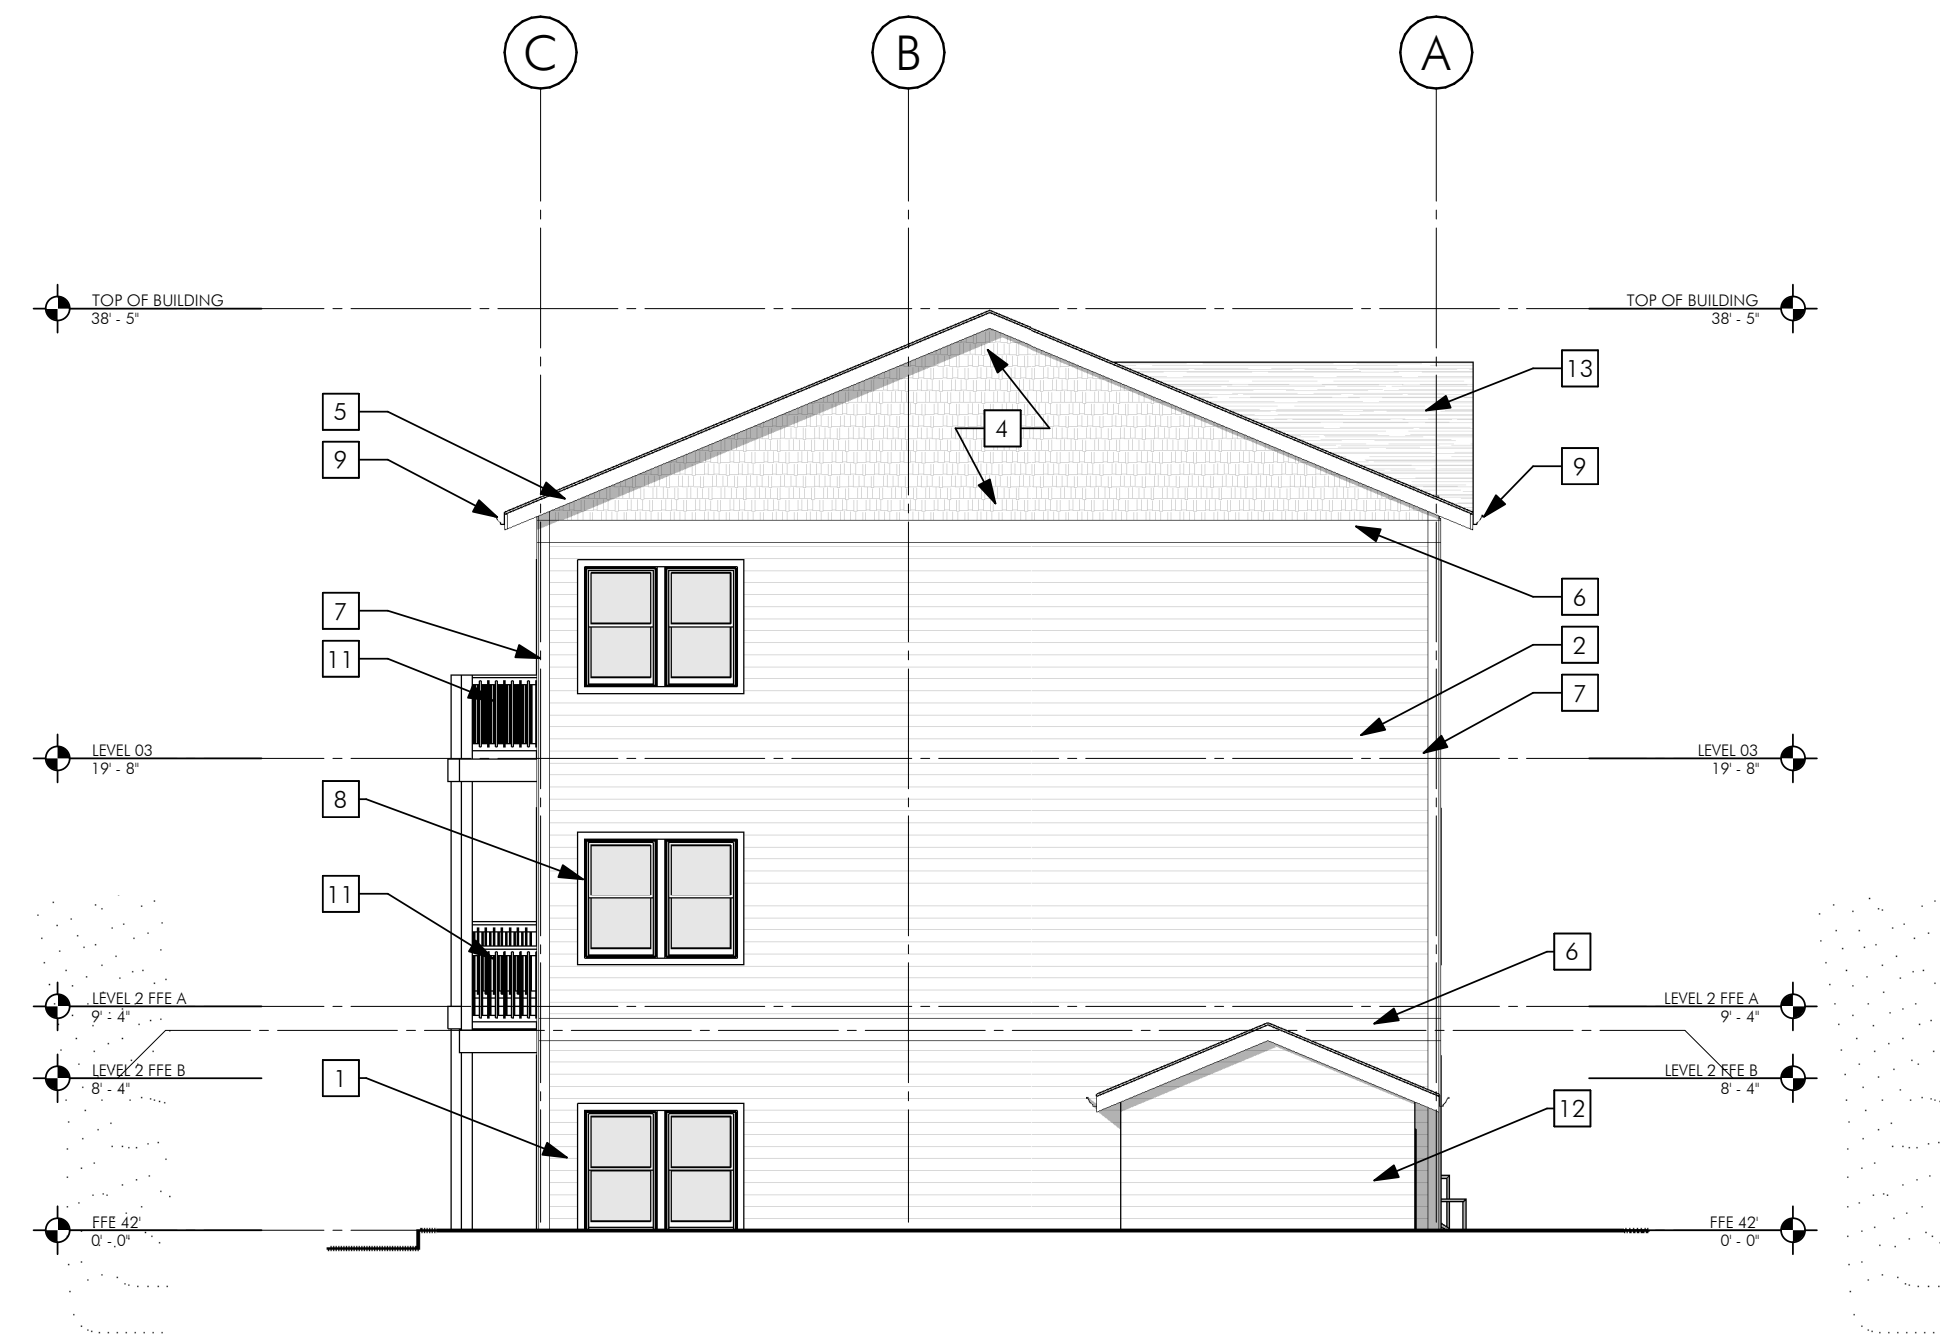

1 BLDG A - SOUTH ELEVATION

0' 2' 4' 8' 16' 24' 1/8" = 1'-0"




2 BLDG A - WEST ELEVATION

0' 2' 4' 8' 16' 24' 1/8" = 1'-0"

NEW MULTIFAMILY:
1776 N GOERIG ST
WOODLAND, WA

SHEET:
A2.02

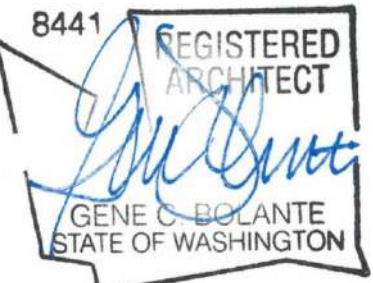


IN THE EVENT CONFLICTS ARE DISCOVERED BETWEEN THE ORIGINAL SIGNED AND SEALED DOCUMENTS PREPARED BY THE ARCHITECTS AND/OR THEIR CONSULTANTS, AND ANY COPY OF THE DOCUMENTS TRANSMITTED BY MAIL, FAX, ELECTRONICALLY OR OTHERWISE, THE ORIGINAL SIGNED AND SEALED DOCUMENTS SHALL GOVERN.

PROJECT # 22-047
DATE: 01/16/2023


REVISIONS

ELEVATIONS NOTES:


- 1 FIBER CEMENT LAP SIDING W/ 10' EXPOSURE OVER VERTICAL 1/2" P.T. STRIPS OVER WEATHER RESISTANT BARRIER OVER SHEATHING.
- 2 FIBER CEMENT LAP SIDING W/ 6' EXPOSURE OVER VERTICAL 1/2" P.T. STRIPS OVER WEATHER RESISTANT BARRIER OVER SHEATHING.
- 3 FIBER CEMENT PANELS SIDING OVER VERTICAL 1/2" P.T. STRIPS OVER WEATHER RESISTANT BARRIER OVER SHEATHING.
- 4 FIBER CEMENT 'SHAKE' PANEL SIDING OVER VERTICAL 1/2" P.T. STRIPS OVER WEATHER RESISTANT BARRIER OVER SHEATHING.
- 5 2 X 8 CEDAR FASCIA BOARD, PRIME AND PAINT.
- 6 5/4 X 12 CEDAR TRIM, PRIME AND PAINT.
- 7 5/4 X 6 CEDAR TRIM, PRIME AND PAINT.
- 8 5/4 X 4 CEDAR TRIM AROUND DOORS AND WINDOWS, PRIME AND PAINT.
- 9 PREFINISHED METAL GUTTER.
- 10 PREFINISHED METAL DOWNSPOUT.
- 11 MINIMUM 42" H GUARDRAIL AT BALCONIES AND STAIR LANDINGS.
- 12 FIRE RISER ROOM PER PLANS.
- 13 ASPHALT SHINGLES OVER (2) LAYERS 15 LB FELT.
- 14 MECHANICAL EXHAUST GRILLES. MAINTAIN A CLEARANCE OF 36" TO OPENINGS.
- 15 ELECTRICAL METER LOCATION.
- 16 GAS METER LOCATION.
- 17 PREFINISHED METAL DOWNSPOUT.

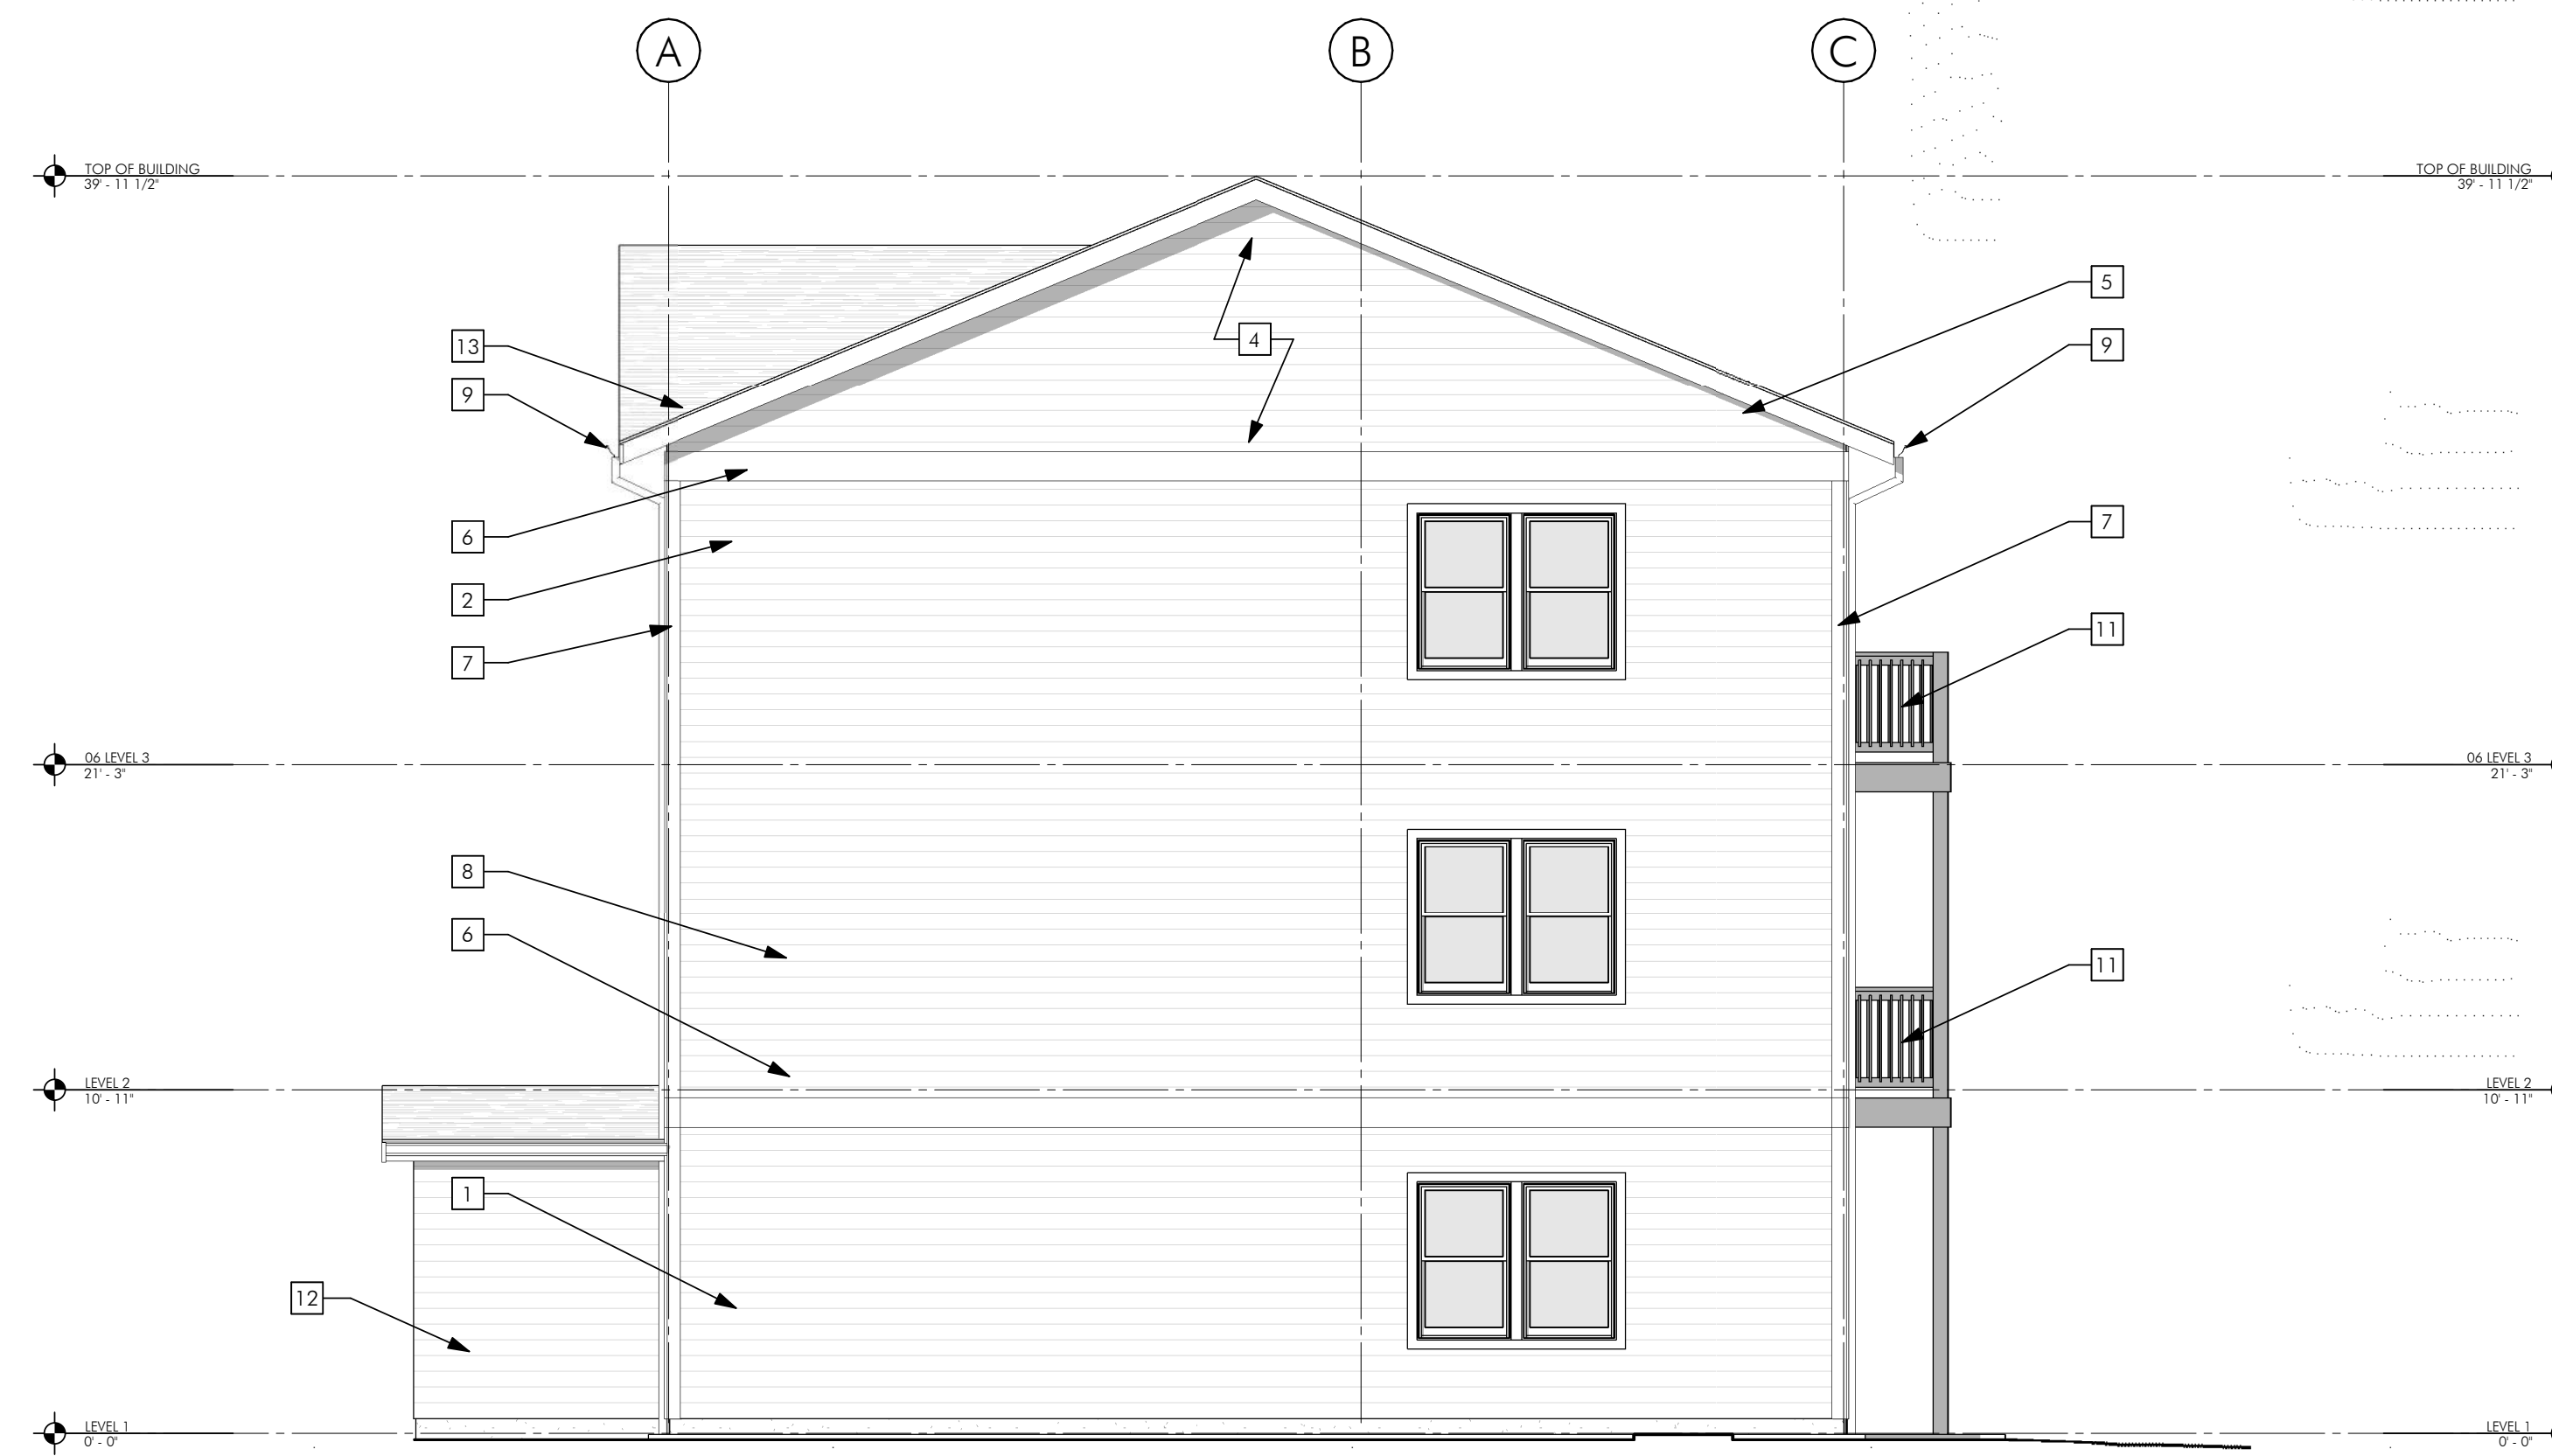

1 BLDG B - SOUTH ELEVATION

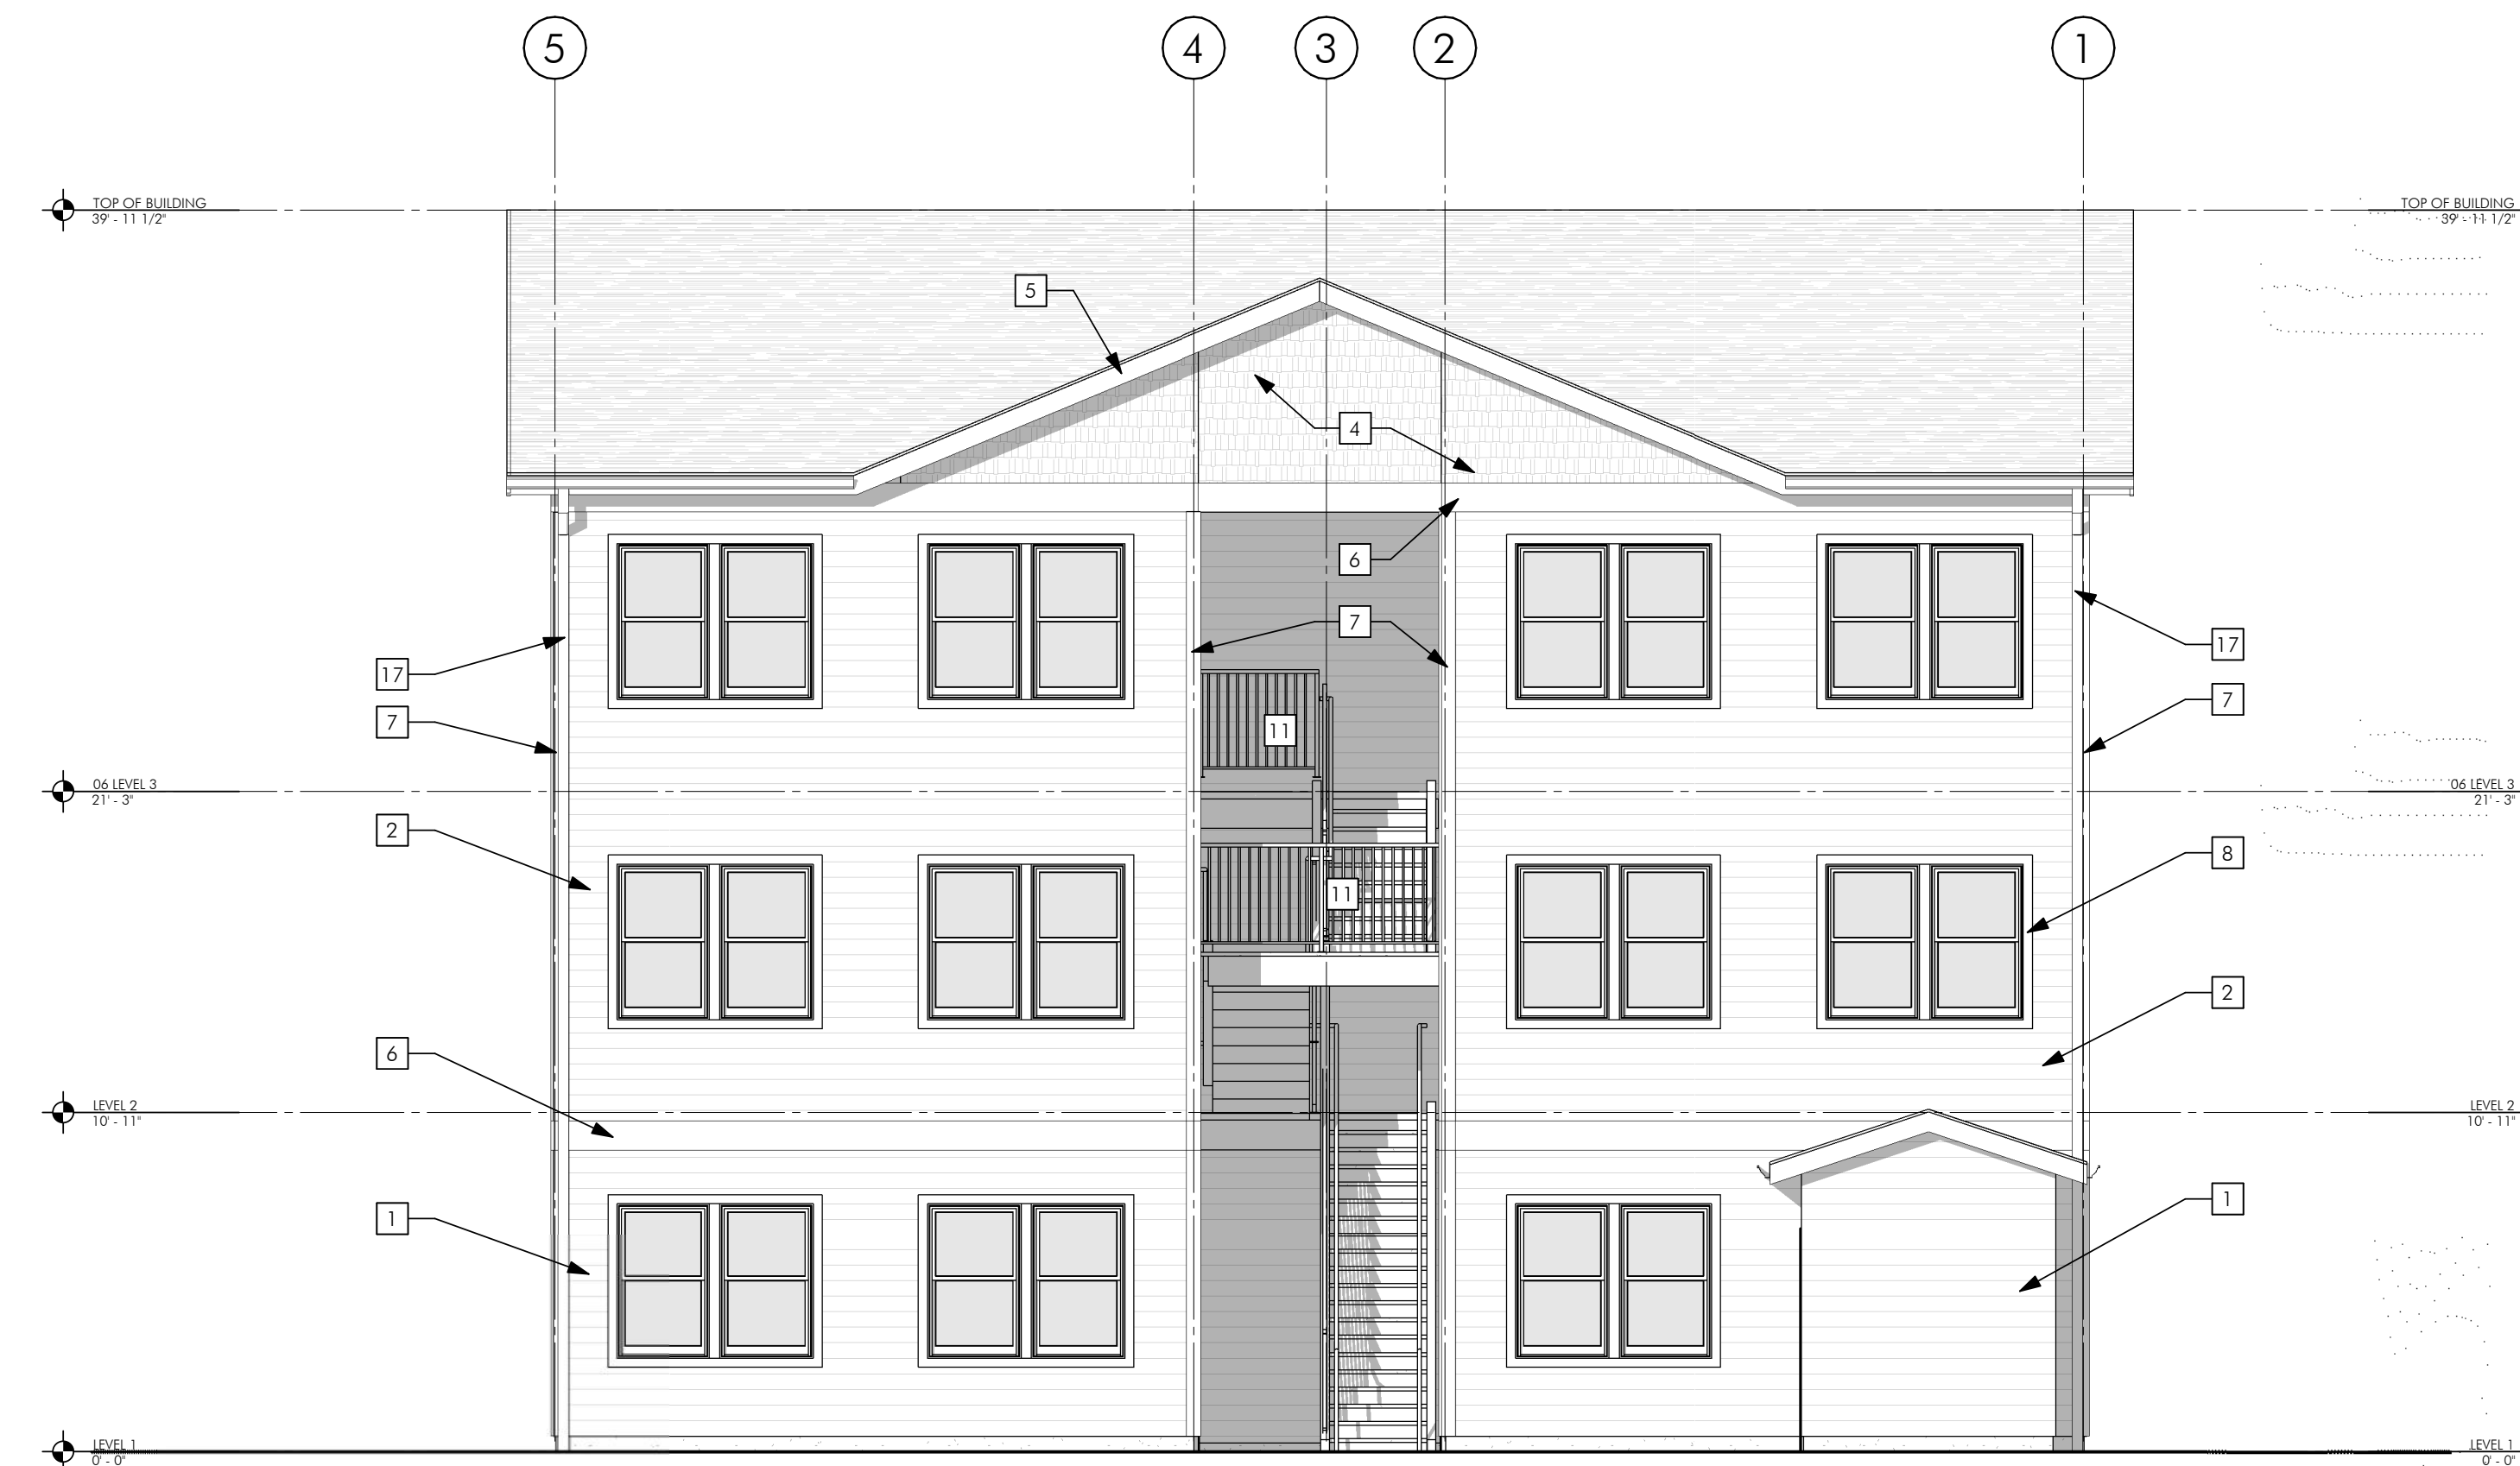


2 BLDG B - WEST ELEVATION

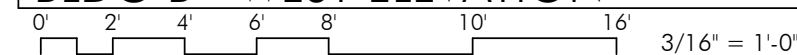

NEW MULTIFAMILY:
1776 N GOERIG ST
WOODLAND, WA

SHEET:

A2.03

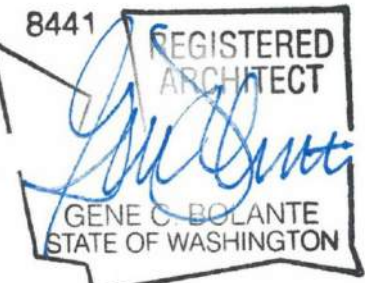


IN THE EVENT CONFLICTS ARE DISCOVERED BETWEEN THE ORIGINAL SIGNED AND SEALED DOCUMENTS PREPARED BY THE ARCHITECTS AND/OR THEIR CONSULTANTS, AND ANY COPY OF THE DOCUMENTS TRANSMITTED BY MAIL, FAX, ELECTRONICALLY OR OTHERWISE, THE ORIGINAL SIGNED AND SEALED DOCUMENTS SHALL GOVERN.

PROJECT # 22-047
DATE: 01/16/2023

REVISIONS

ELEVATIONS NOTES:

- 1 FIBER CEMENT LAP SIDING W/ 10' EXPOSURE OVER VERTICAL 1/2" P.T. STRIPS OVER WEATHER RESISTANT BARRIER OVER SHEATHING.
- 2 FIBER CEMENT LAP SIDING W/ 6' EXPOSURE OVER VERTICAL 1/2" P.T. STRIPS OVER WEATHER RESISTANT BARRIER OVER SHEATHING.
- 3 FIBER CEMENT PANELS SIDING OVER VERTICAL 1/2" P.T. STRIPS OVER WEATHER RESISTANT BARRIER OVER SHEATHING.
- 4 FIBER CEMENT 'SHAKE' PANEL SIDING OVER VERTICAL 1/2" P.T. STRIPS OVER WEATHER RESISTANT BARRIER OVER SHEATHING.
- 5 2 X 8 CEDAR FASCIA BOARD, PRIME AND PAINT.
- 6 5/4 X 12 CEDAR TRIM, PRIME AND PAINT.
- 7 5/4 X 6 CEDAR TRIM, PRIME AND PAINT.
- 8 5/4 X 4 CEDAR TRIM AROUND DOORS AND WINDOWS, PRIME AND PAINT.
- 9 PREFINISHED METAL GUTTER.
- 10 PREFINISHED METAL DOWNSPOUT.
- 11 MINIMUM 42" H GUARDRAIL AT BALCONIES AND STAIR LANDINGS.
- 12 FIRE RISER ROOM PER PLANS.
- 13 ASPHALT SHINGLES OVER (2) LAYERS 15 LB FELT.
- 14 MECHANICAL EXHAUST GRILLES. MAINTAIN A CLEARANCE OF 36" TO OPENINGS.
- 15 ELECTRICAL METER LOCATION.
- 16 GAS METER LOCATION.
- 17 PREFINISHED METAL DOWNSPOUT.

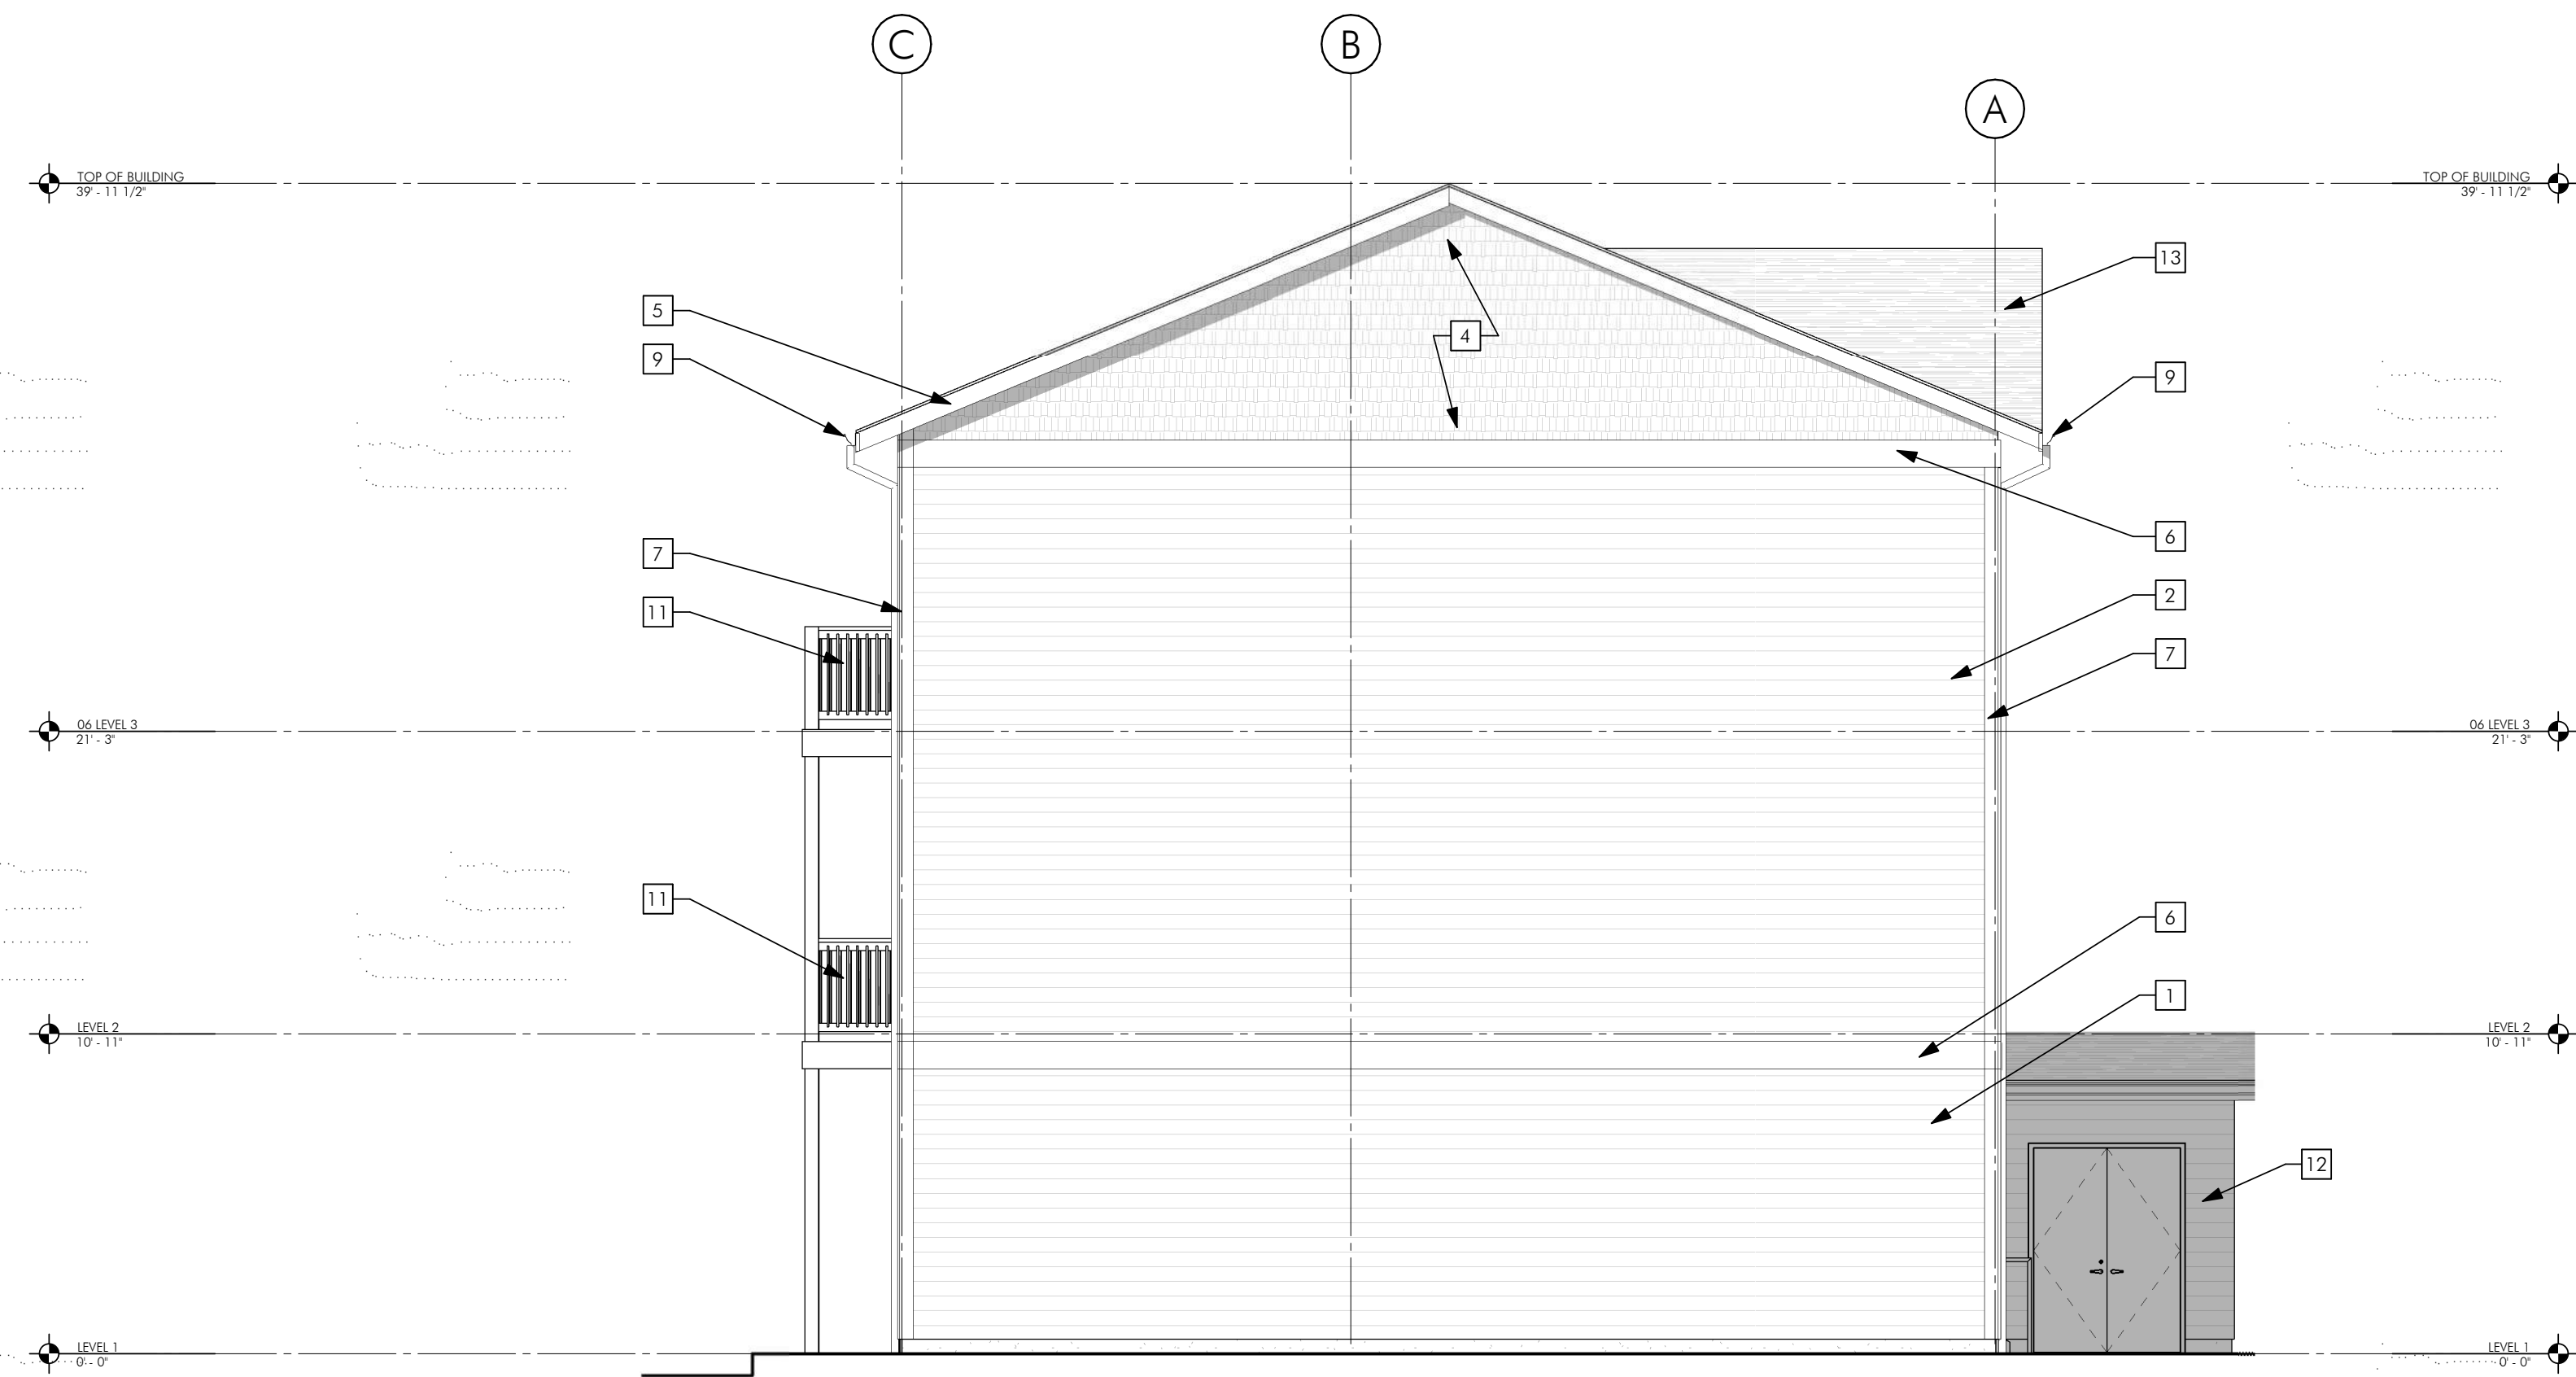

1 BLDG B - NORTH ELEVATION
0 2 4 6 8 10 16 3/16" = 1'-0"



2 BLDG B - EAST ELEVATION
0 2 4 6 8 10 16 3/16" = 1'-0"

NEW MULTIFAMILY:
1776 N GOERIG ST
WOODLAND, WA