
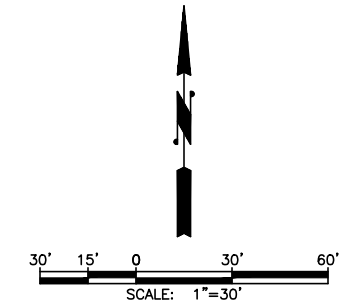


M:\WOODLAND\21256- Davidson Ave Water Main\04 Construction\Plan Revisions\DETOUR.dwg, 2/25/2022 1:53 PM, YVONNE PAWTOWSKI

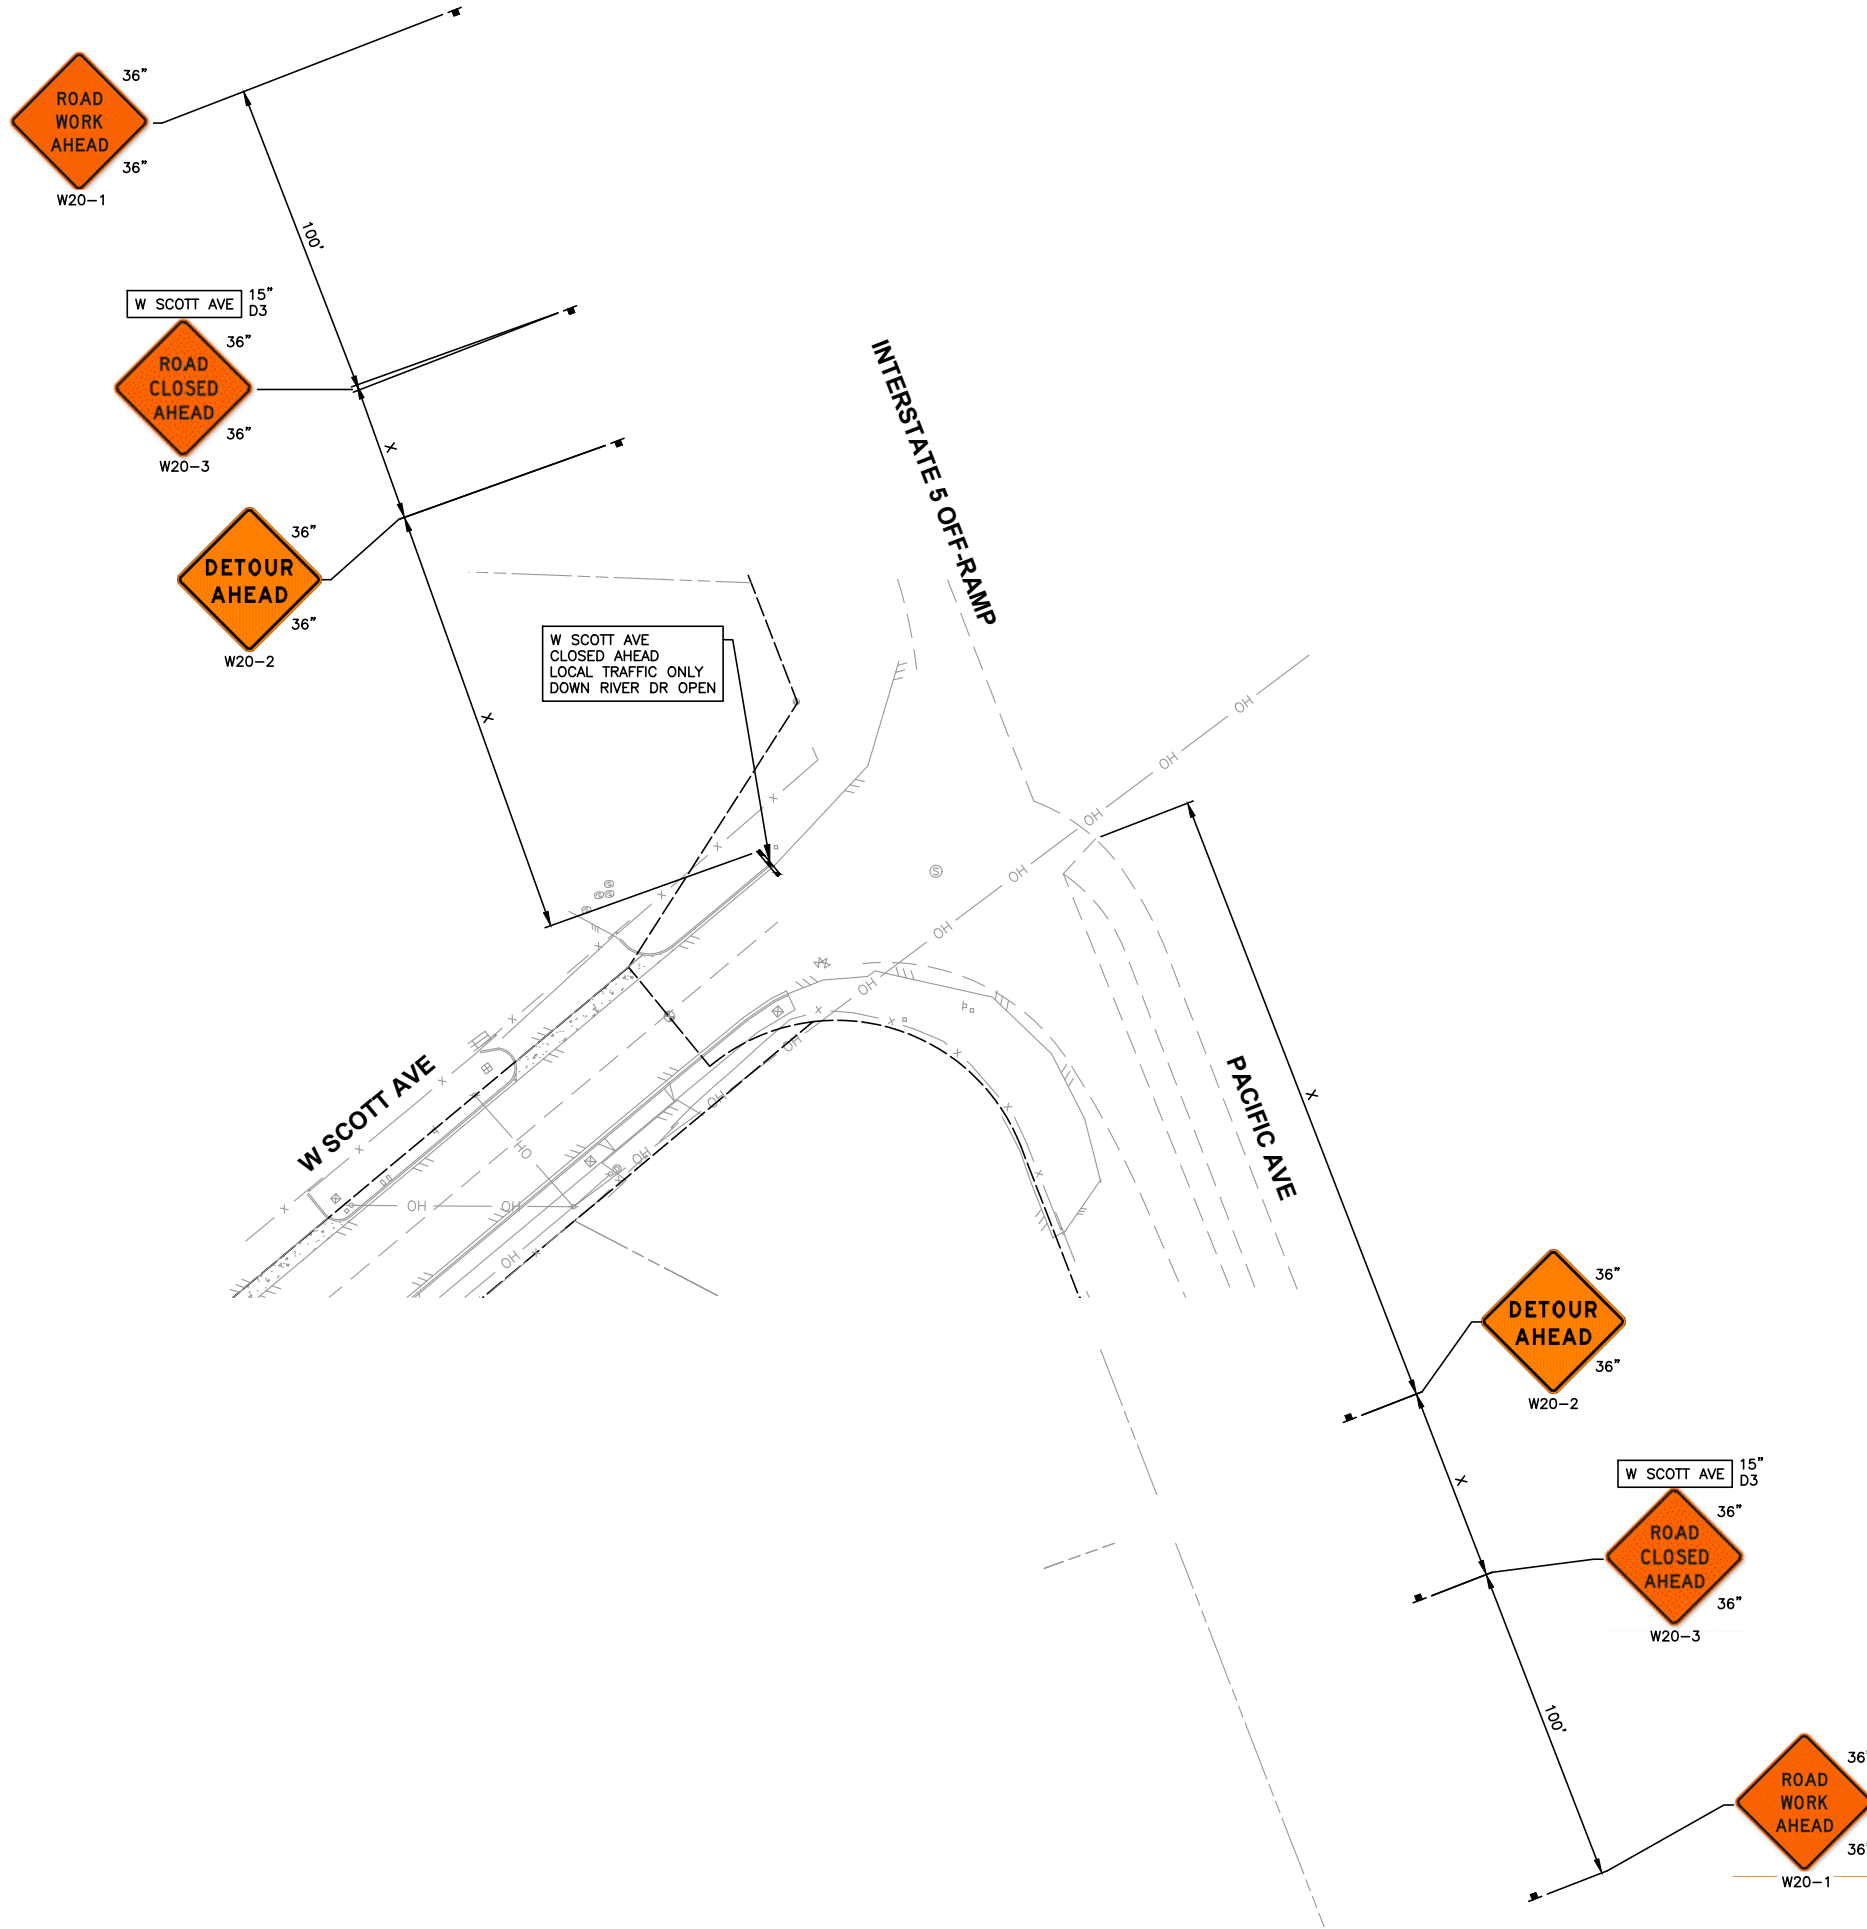


**LEGEND**

- BARRICADE - TYPE 3 WITH R11-2 (B/W)
- BARRICADE - TYPE 2
- SIGN LOCATION

LANE WIDTH (feet)	MINIMUM LANE CLOSURE TAPER LENGTH = L (feet)									
	Posted Speed (mph)									
	25	30	35	40	45	50	55	60	65	70
10	105	150	205	270	450	500	550	-	-	-
11	115	165	225	295	495	550	605	660	-	-
12	125	180	245	320	540	600	660	720	780	840

SIGN SPACING = X (1)		
FREeways & EXPRESSWAYS	55 / 70 MPH	1500' +/-
RURAL HIGHWAYS	60 / 65 MPH	800' +/-
RURAL ROADS	45 / 55 MPH	500' +/-
RURAL ROADS & URBAN ARTERIALS	35 / 40 MPH	350' +/-
RURAL ROADS & URBAN ARTERIALS	25 / 30 MPH	200' +/- (2)
RESIDENTIAL & BUSINESS DISTRICTS		
URBAN STREETS	25 MPH OR LESS	100' +/- (2)

(1) ALL SPACING MAY BE ADJUSTED TO ACCOMMODATE INTERCHANGE RAMPs, AT-GRADE INTERSECTIONS AND DRIVEWAYS.  
 (2) THIS SPACING MAY BE REDUCED IN URBAN AREAS TO FIT ROADWAY CONDITIONS.

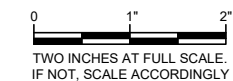

DATE: NOV 2021	JS	EBB	EBD
DRAWN:		CHECKED:	APPROVED:

No.	REVISION	DATE	APPD.

