
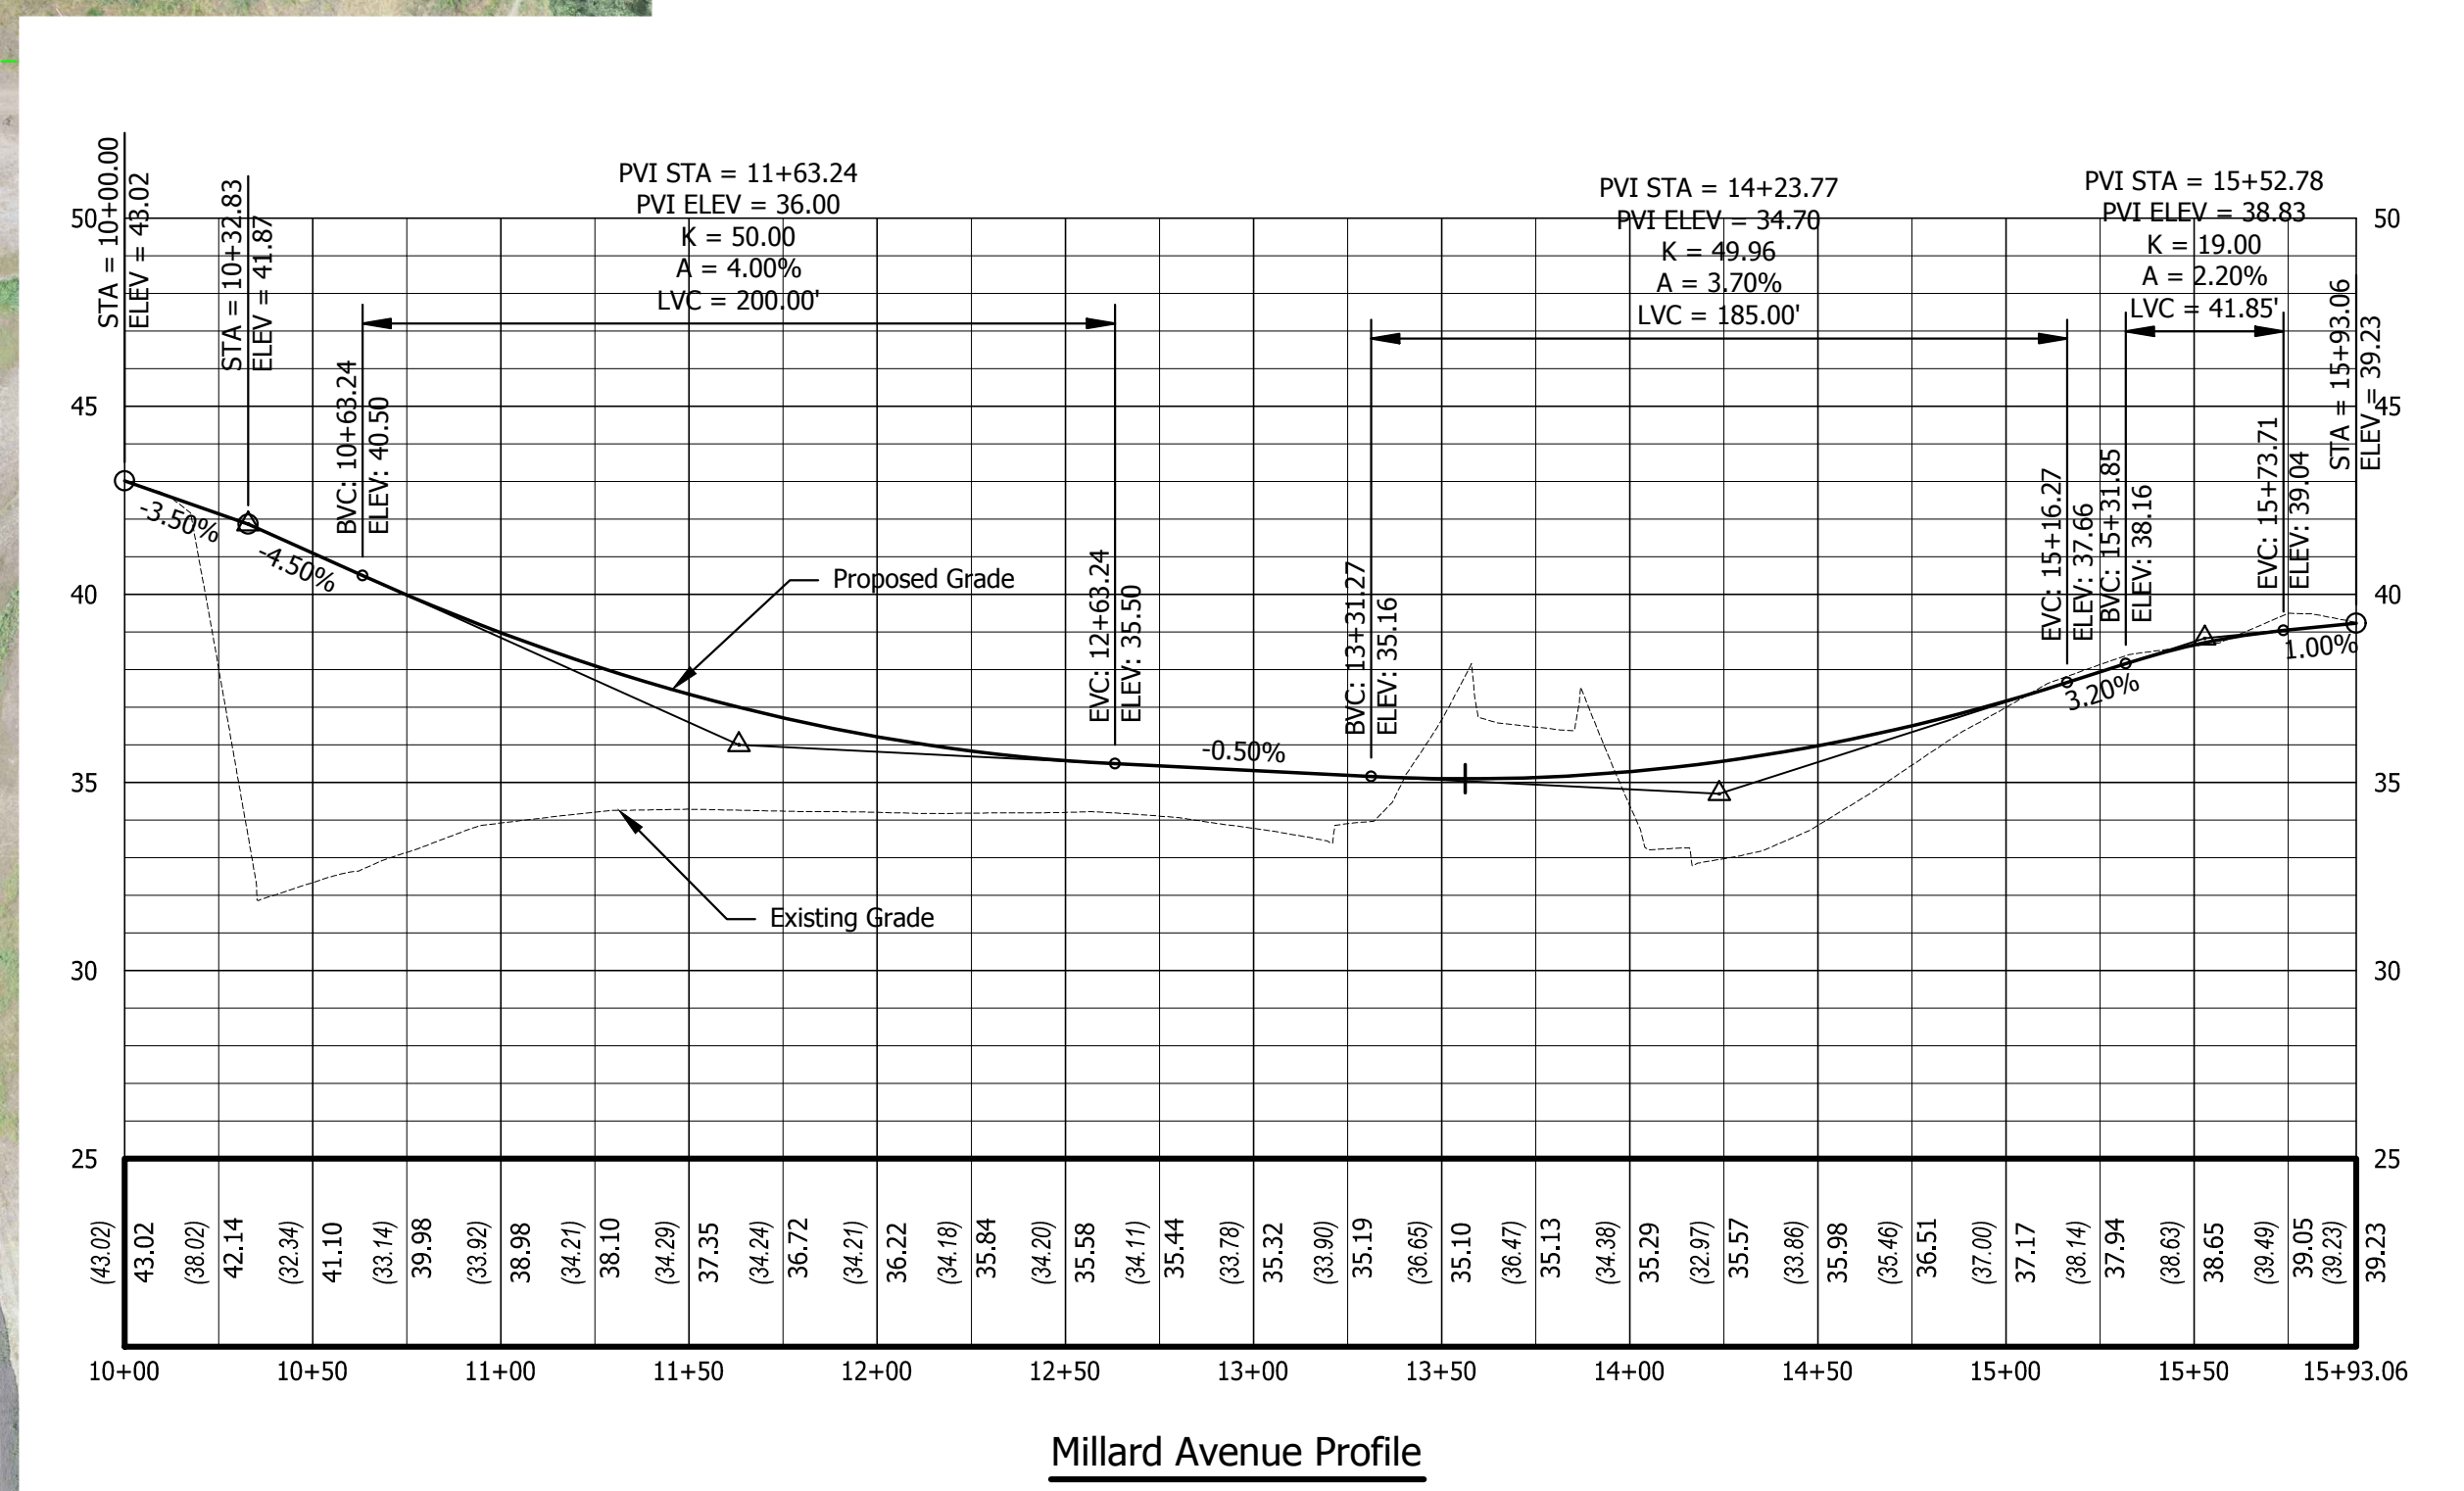
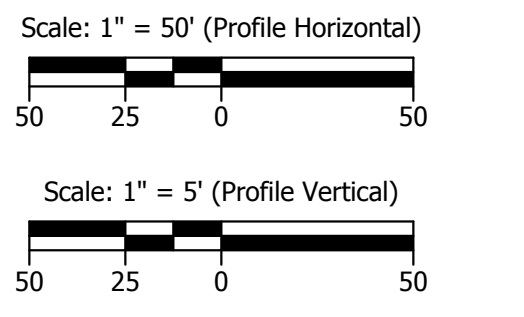


Improved Signal Alt 2 Concept Design

Preliminary Design Subject to Change
Date: 2/10/2020

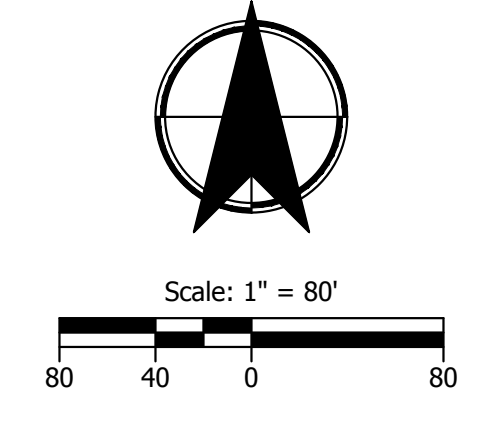

Millard Avenue Profile

H:\2020\2018 - I-5 and SR 503 Interchange Improvements\Design\Exhibits\2018-EXHIBIT-Improved Signal Alt2.dwg Feb 10, 2020 - 7:06pm - ccox Layout Tab 2