


Unit Mix

	Each Floor	Total
Studio	3	9
1 Bedroom	5	15
2 Bedroom	9	27
Total	17	51

Plan for Upper Floors

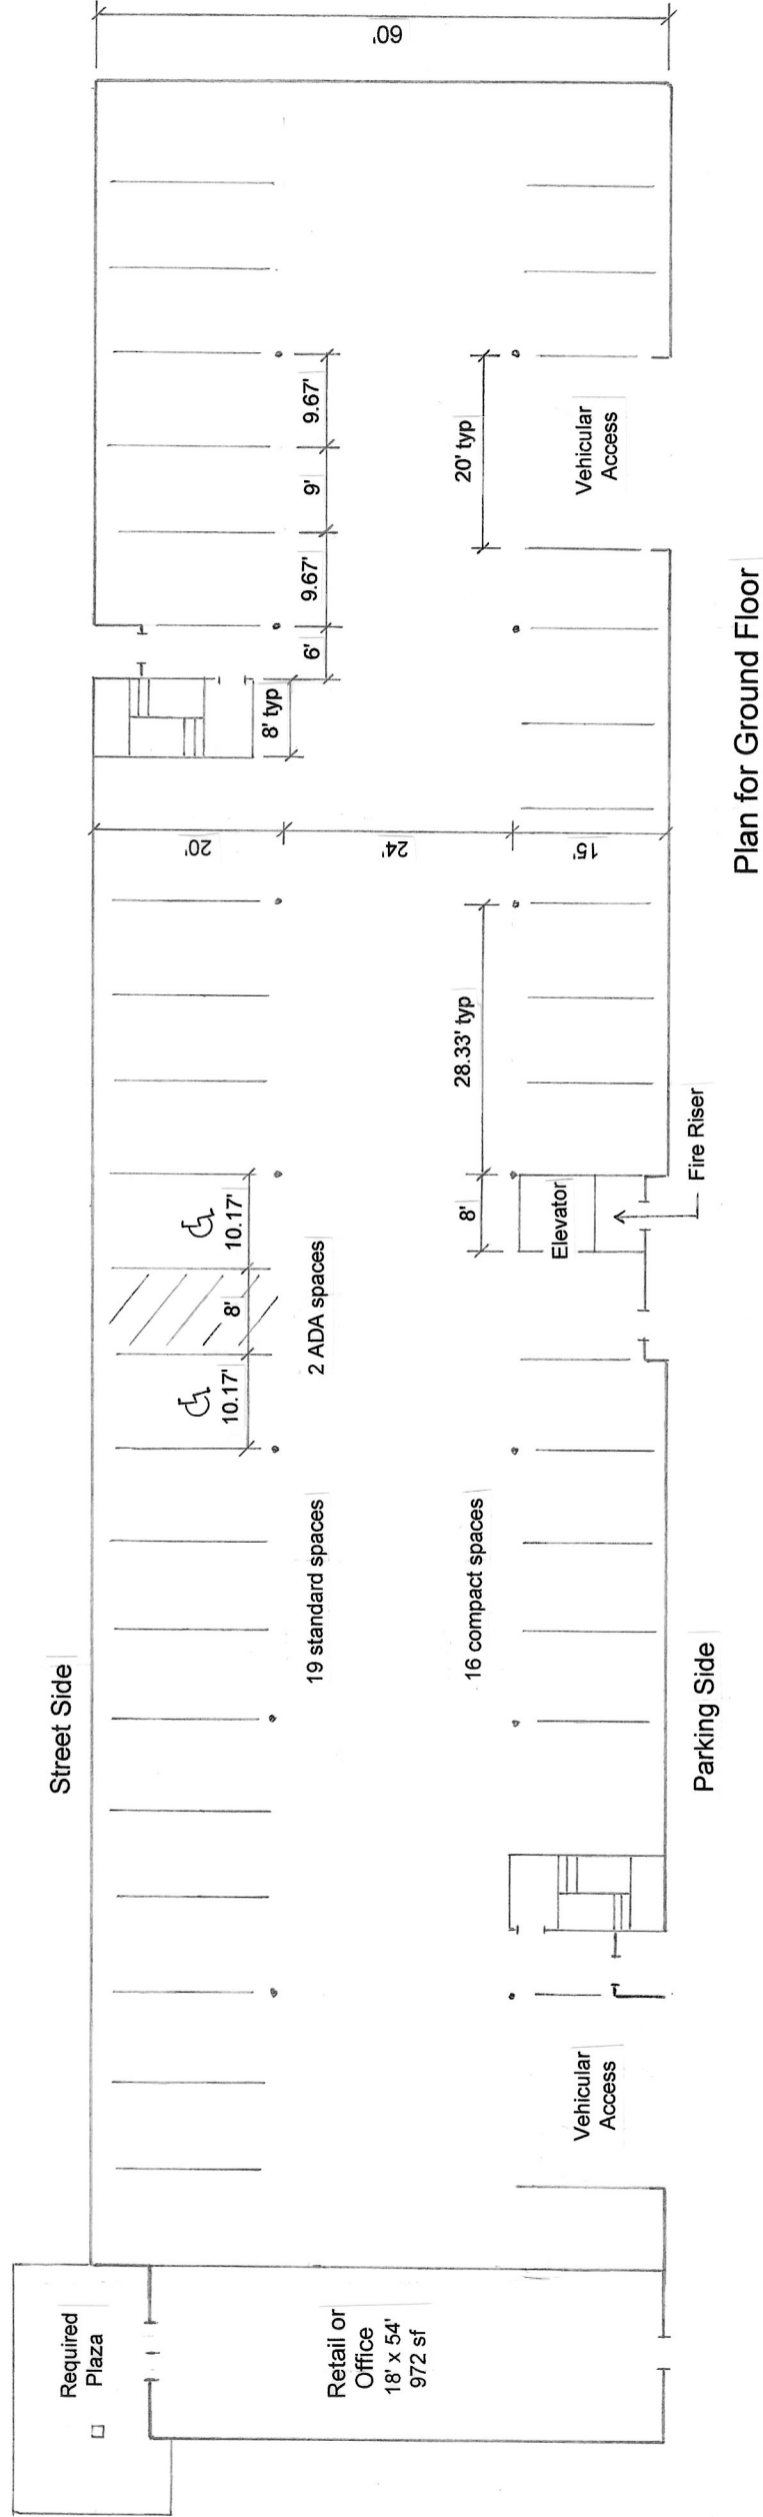

Plan for Ground Floor