


Unit Mix

Each Floor	Total
Studio	9
1 Bedroom	15
2 Bedroom	27
Total	51

Plan for Upper Floors

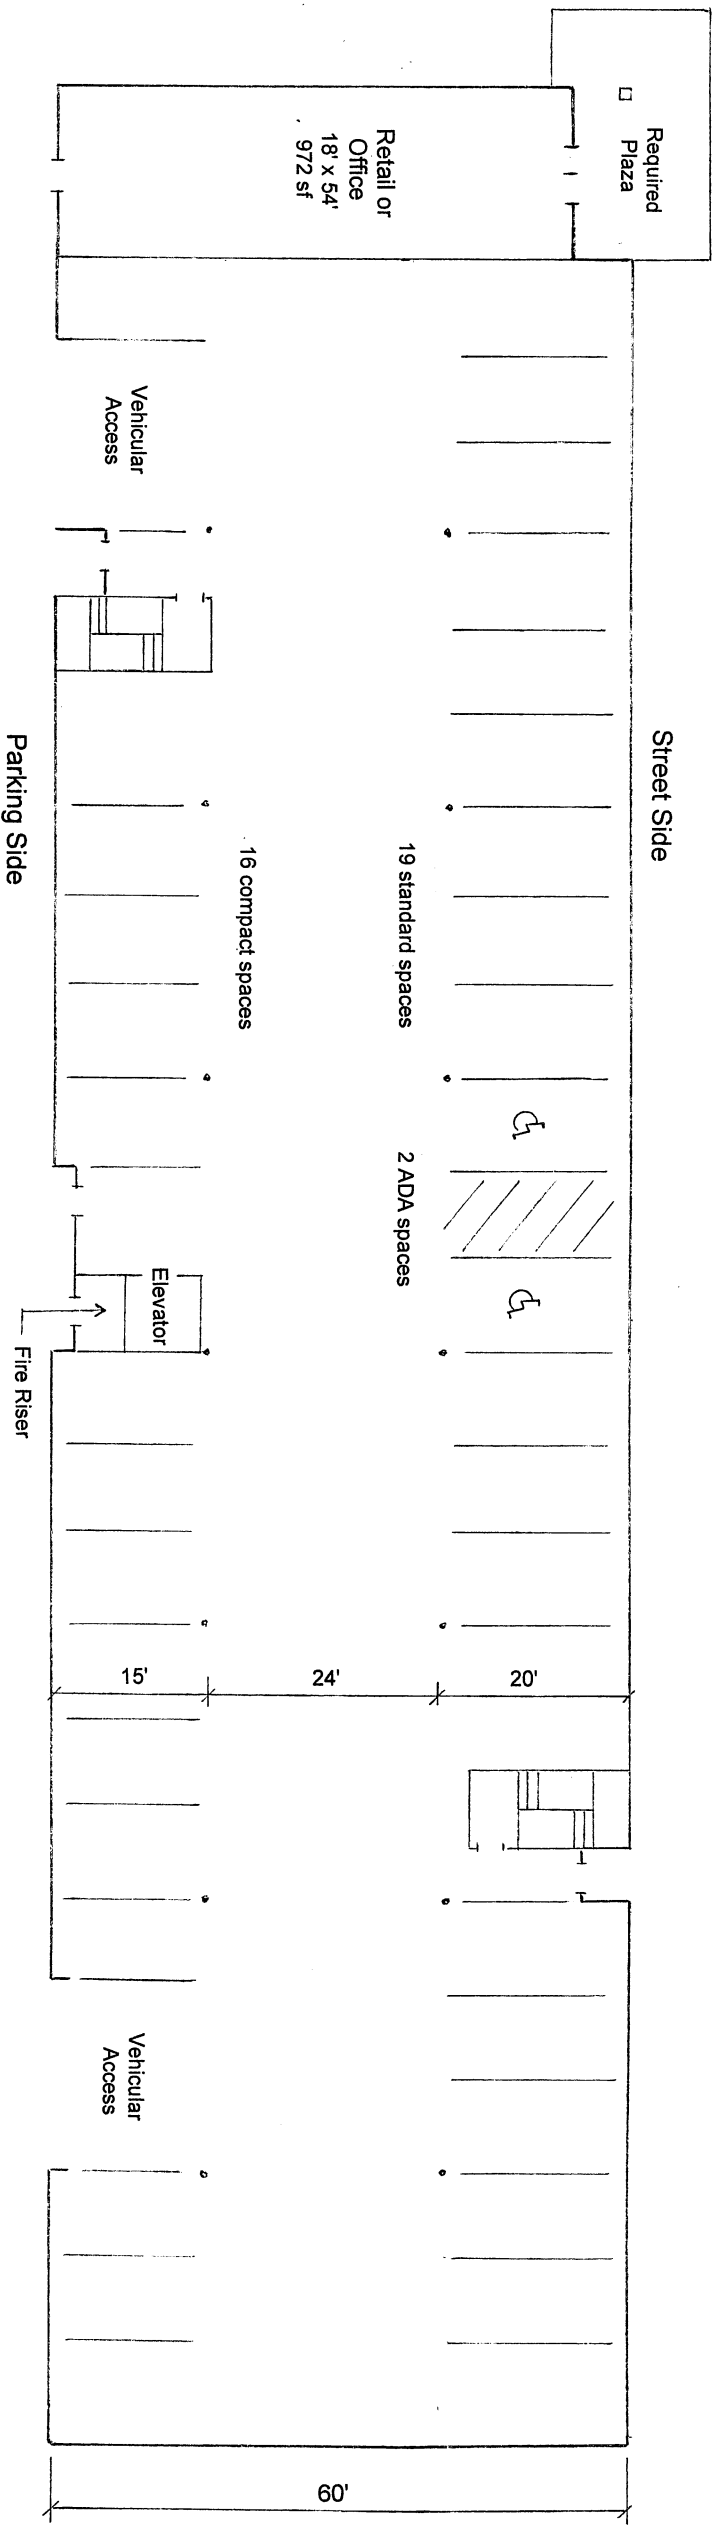

Plan for Ground Floor