


- KEYNOTES**
- ① METAL SIDING COLOR #1
 - ② -N/A-
 - ③ METAL ROOF
 - ④ MAN-DOOR
 - ⑤ OVERHEAD DOOR

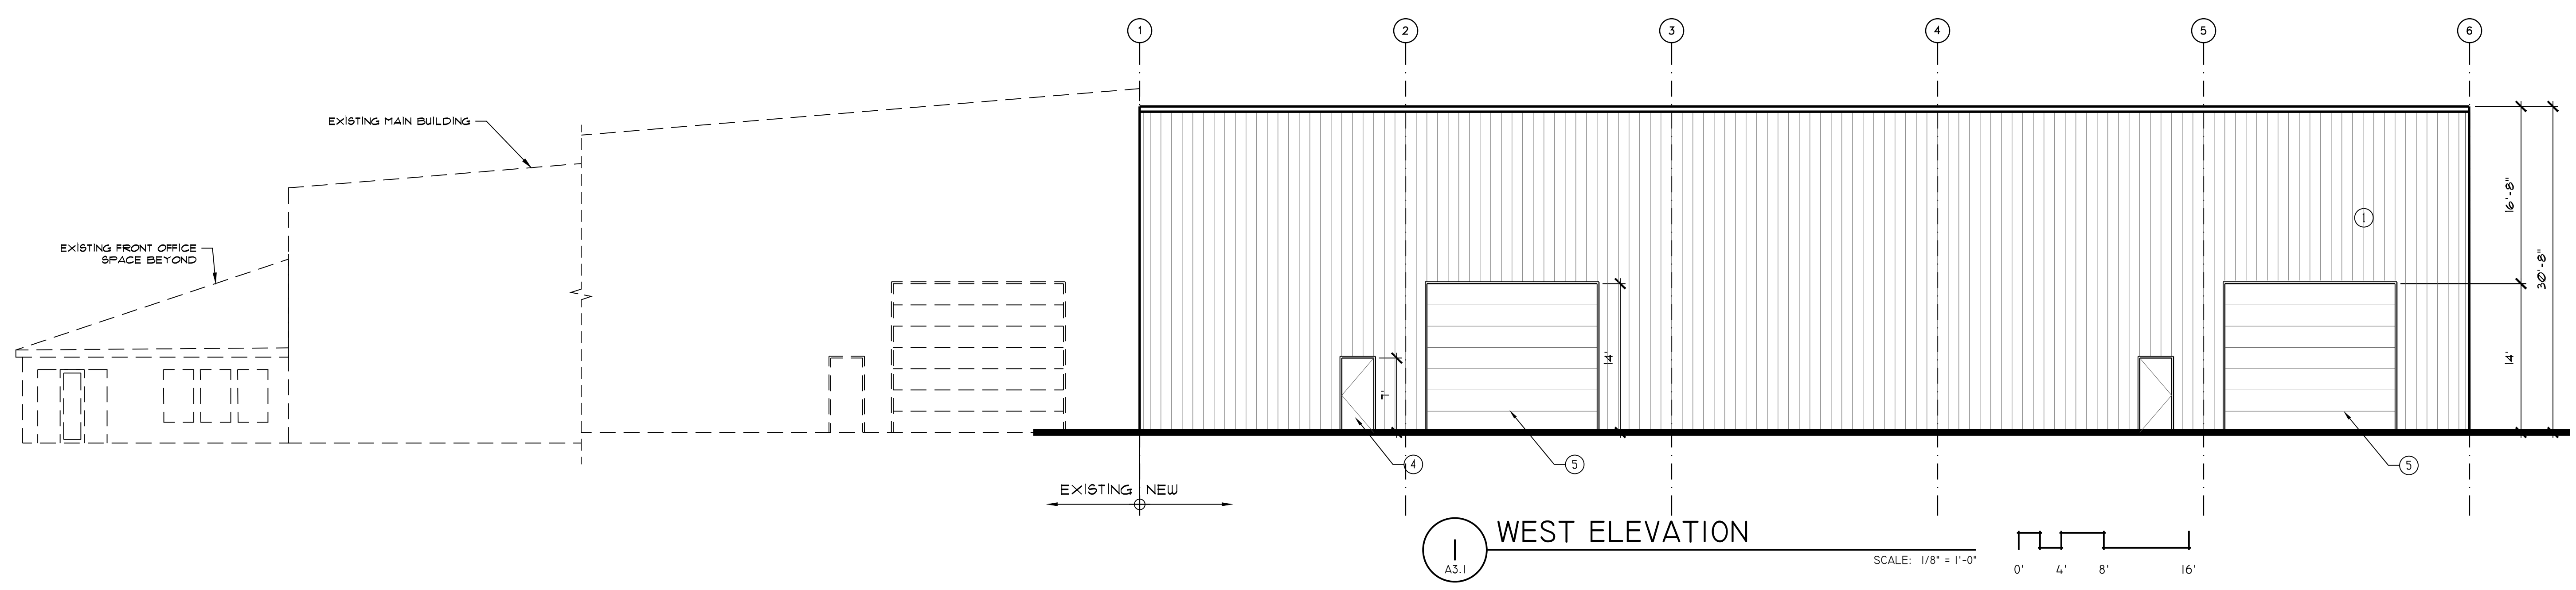

**NEW
ADDITION
for**



**675 Mitchell
Ave.**

Woodland, WA 98674

CITY of
WOODLAND

DATE: / / 2024
JOB :# 2302
REVISIONS:

PRELIMINARY

**BUILDING
ELEVATIONS**

A3.1
02/12/24
(LAND-USE SUBMITTAL)