
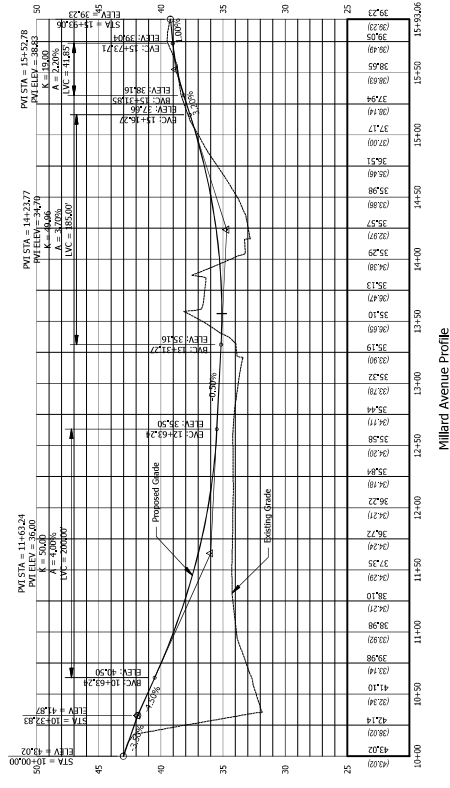
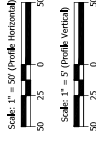
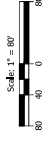


ATTACHMENT G | IMPROVED SIGNALS CONCEPT

Improved Signal Alt 2 Concept Design

Preliminary Design Subject to Change
Date: 2/10/2020

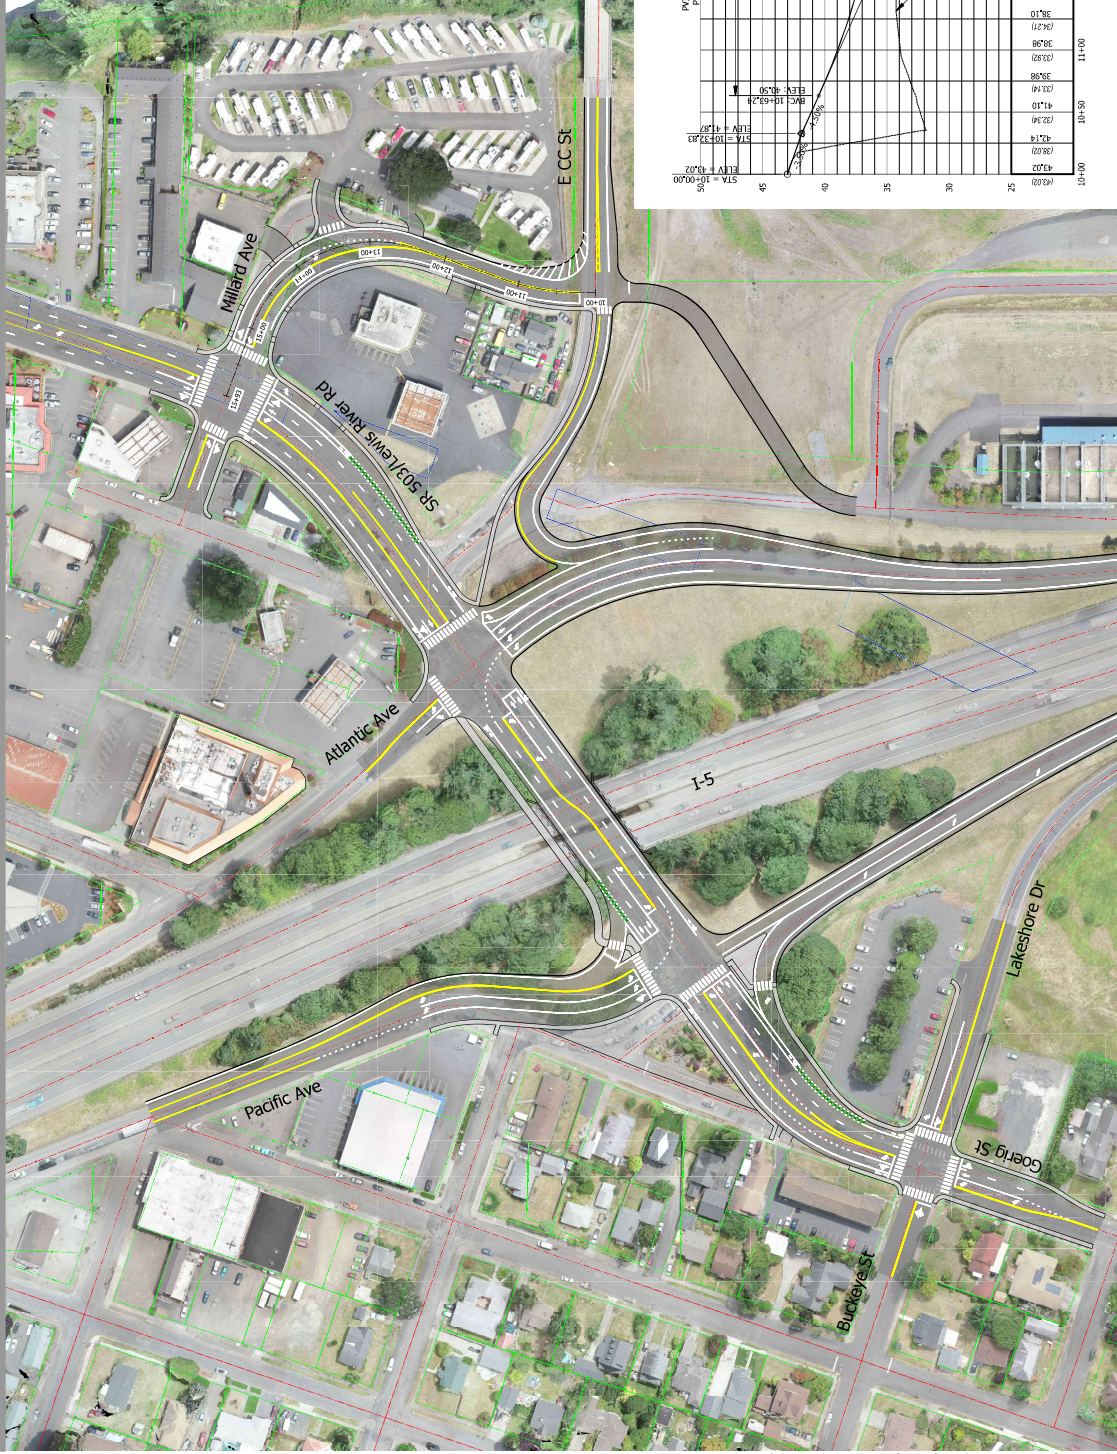

I-5 at SR 503 Interchange Improvements Woodland, WA

PHONE: (937) 226-5230 CONTACT: Anthony T. PE, Carlos Cox